



Astrakanintie 194,
05200 Rajamäki
0400 912 111




SAOSTUSKAIVO-MALLISTO PRECIPITATION TANKS SLAM AVKILJARE




Säiliöt 5,3 m³ saakka ovat (PE) muovia (rotaatiovalettu kestävyys standardin EN 12566-1 - VTT -S-06698-13), suuremmat lasikuitua (LK).





Tanks up to 5,3 m³ are made of (PE) plastics (rotationmoulded, stability according to EN 12566-1 - VTT -S-06698-13), larger tanks are made of glasfibre (LK).

Tankarna upp ti 5,3 m³ är av rotationsgjuten plast (PE) hållbarhet enligt EN 12566-1 - VTT -S-06698-13, större tankar är av glasfiber (LK)

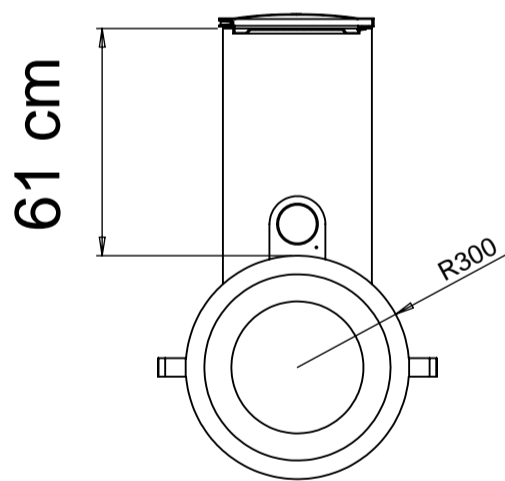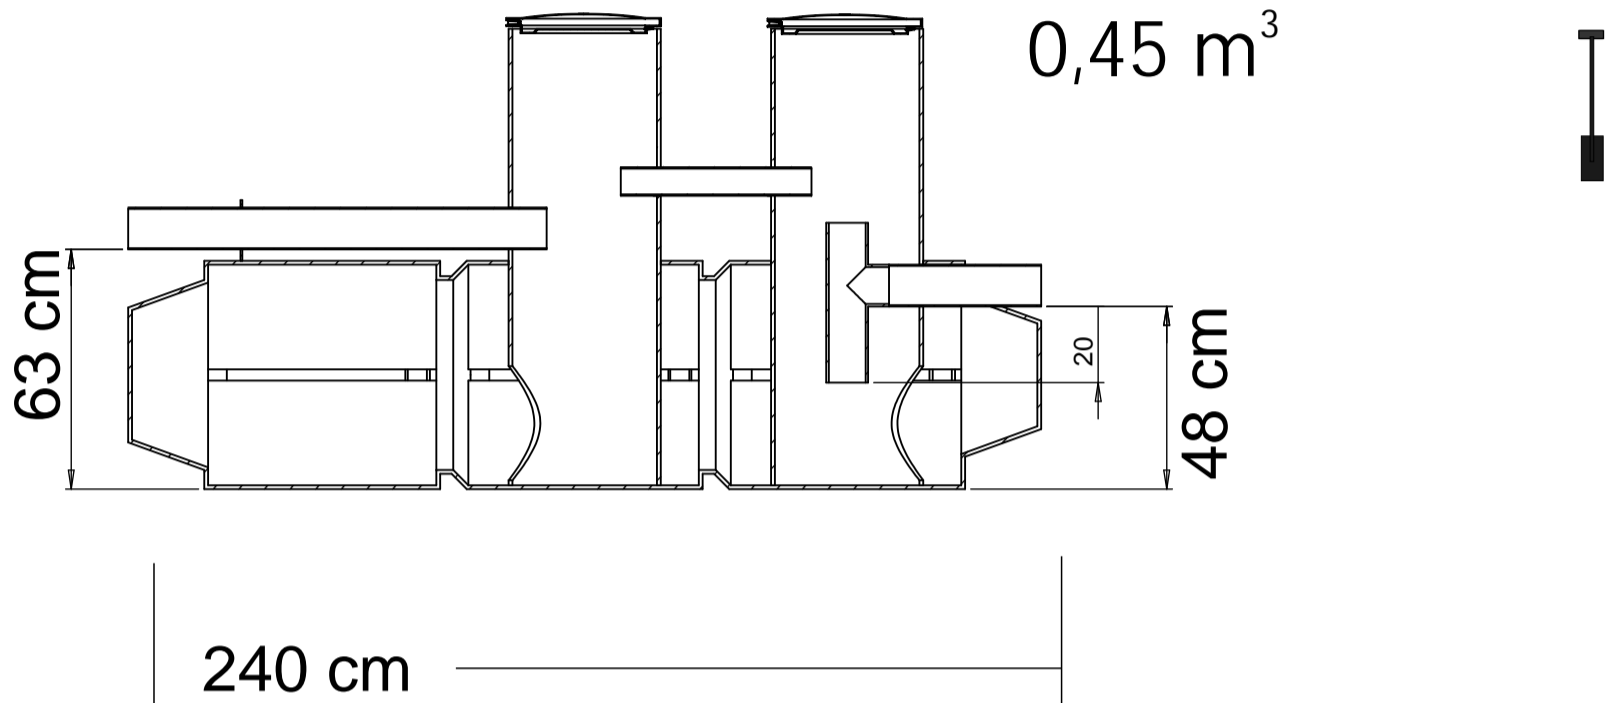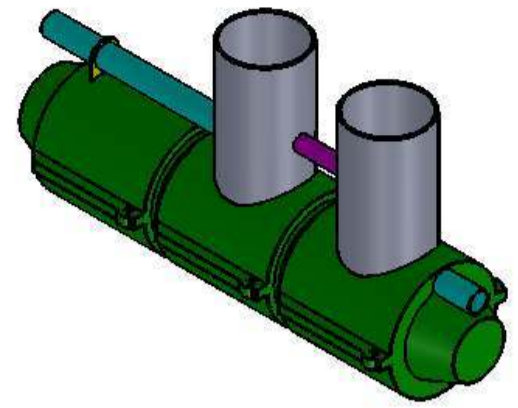


Weight 65 kg


		1:20
 Oy Raita Environment Ltd www.raita.com Astrakanintie 194, 05200 Rajamäki Ankkuritie 2, 21590 Karuna tel 0400 912 111	Sakokaivo 0,45 m ³ matala Siam avkijare 0,45 m ³ låg Precipitation tank 0,45 m ³ low modell	2015

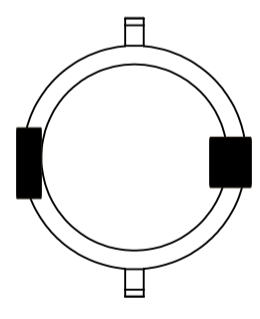
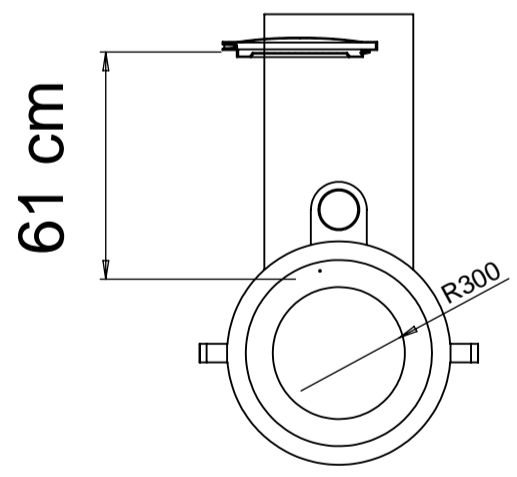
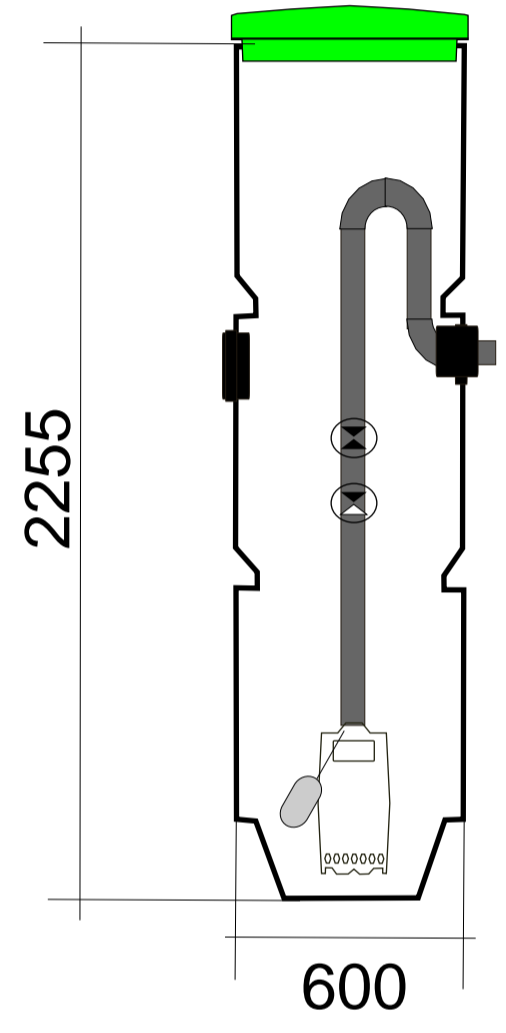
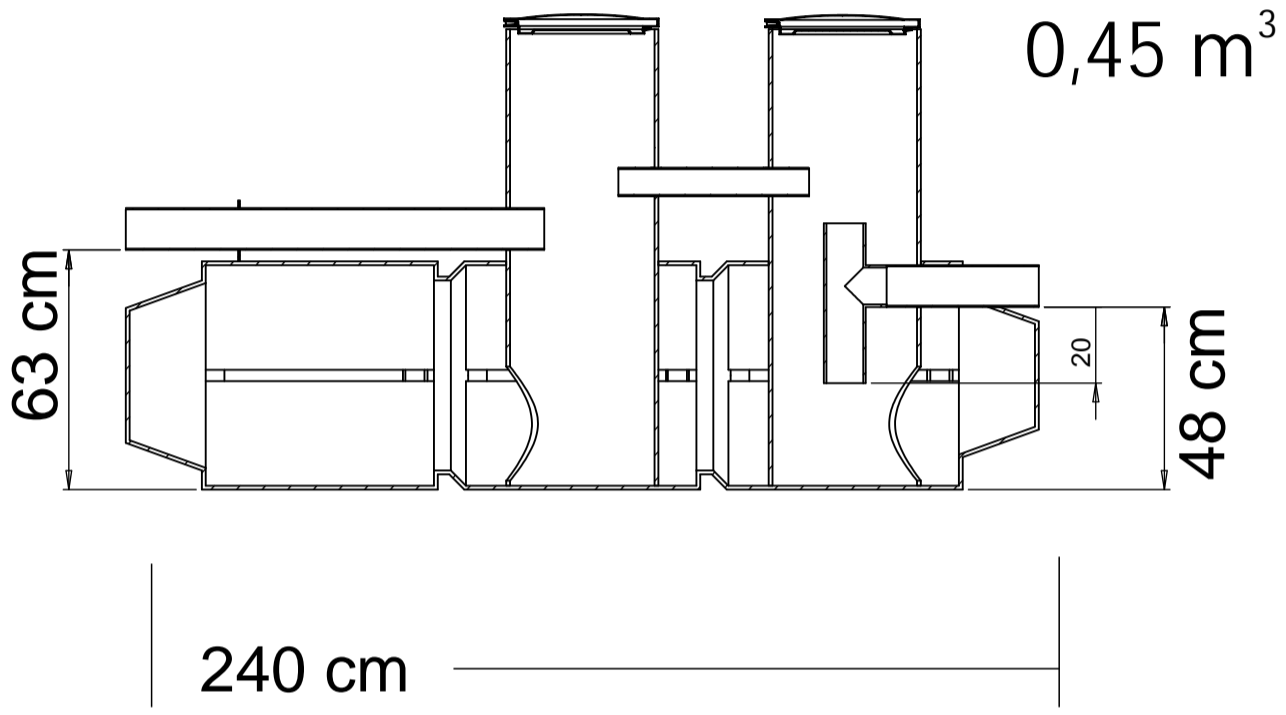


Weight 65 kg

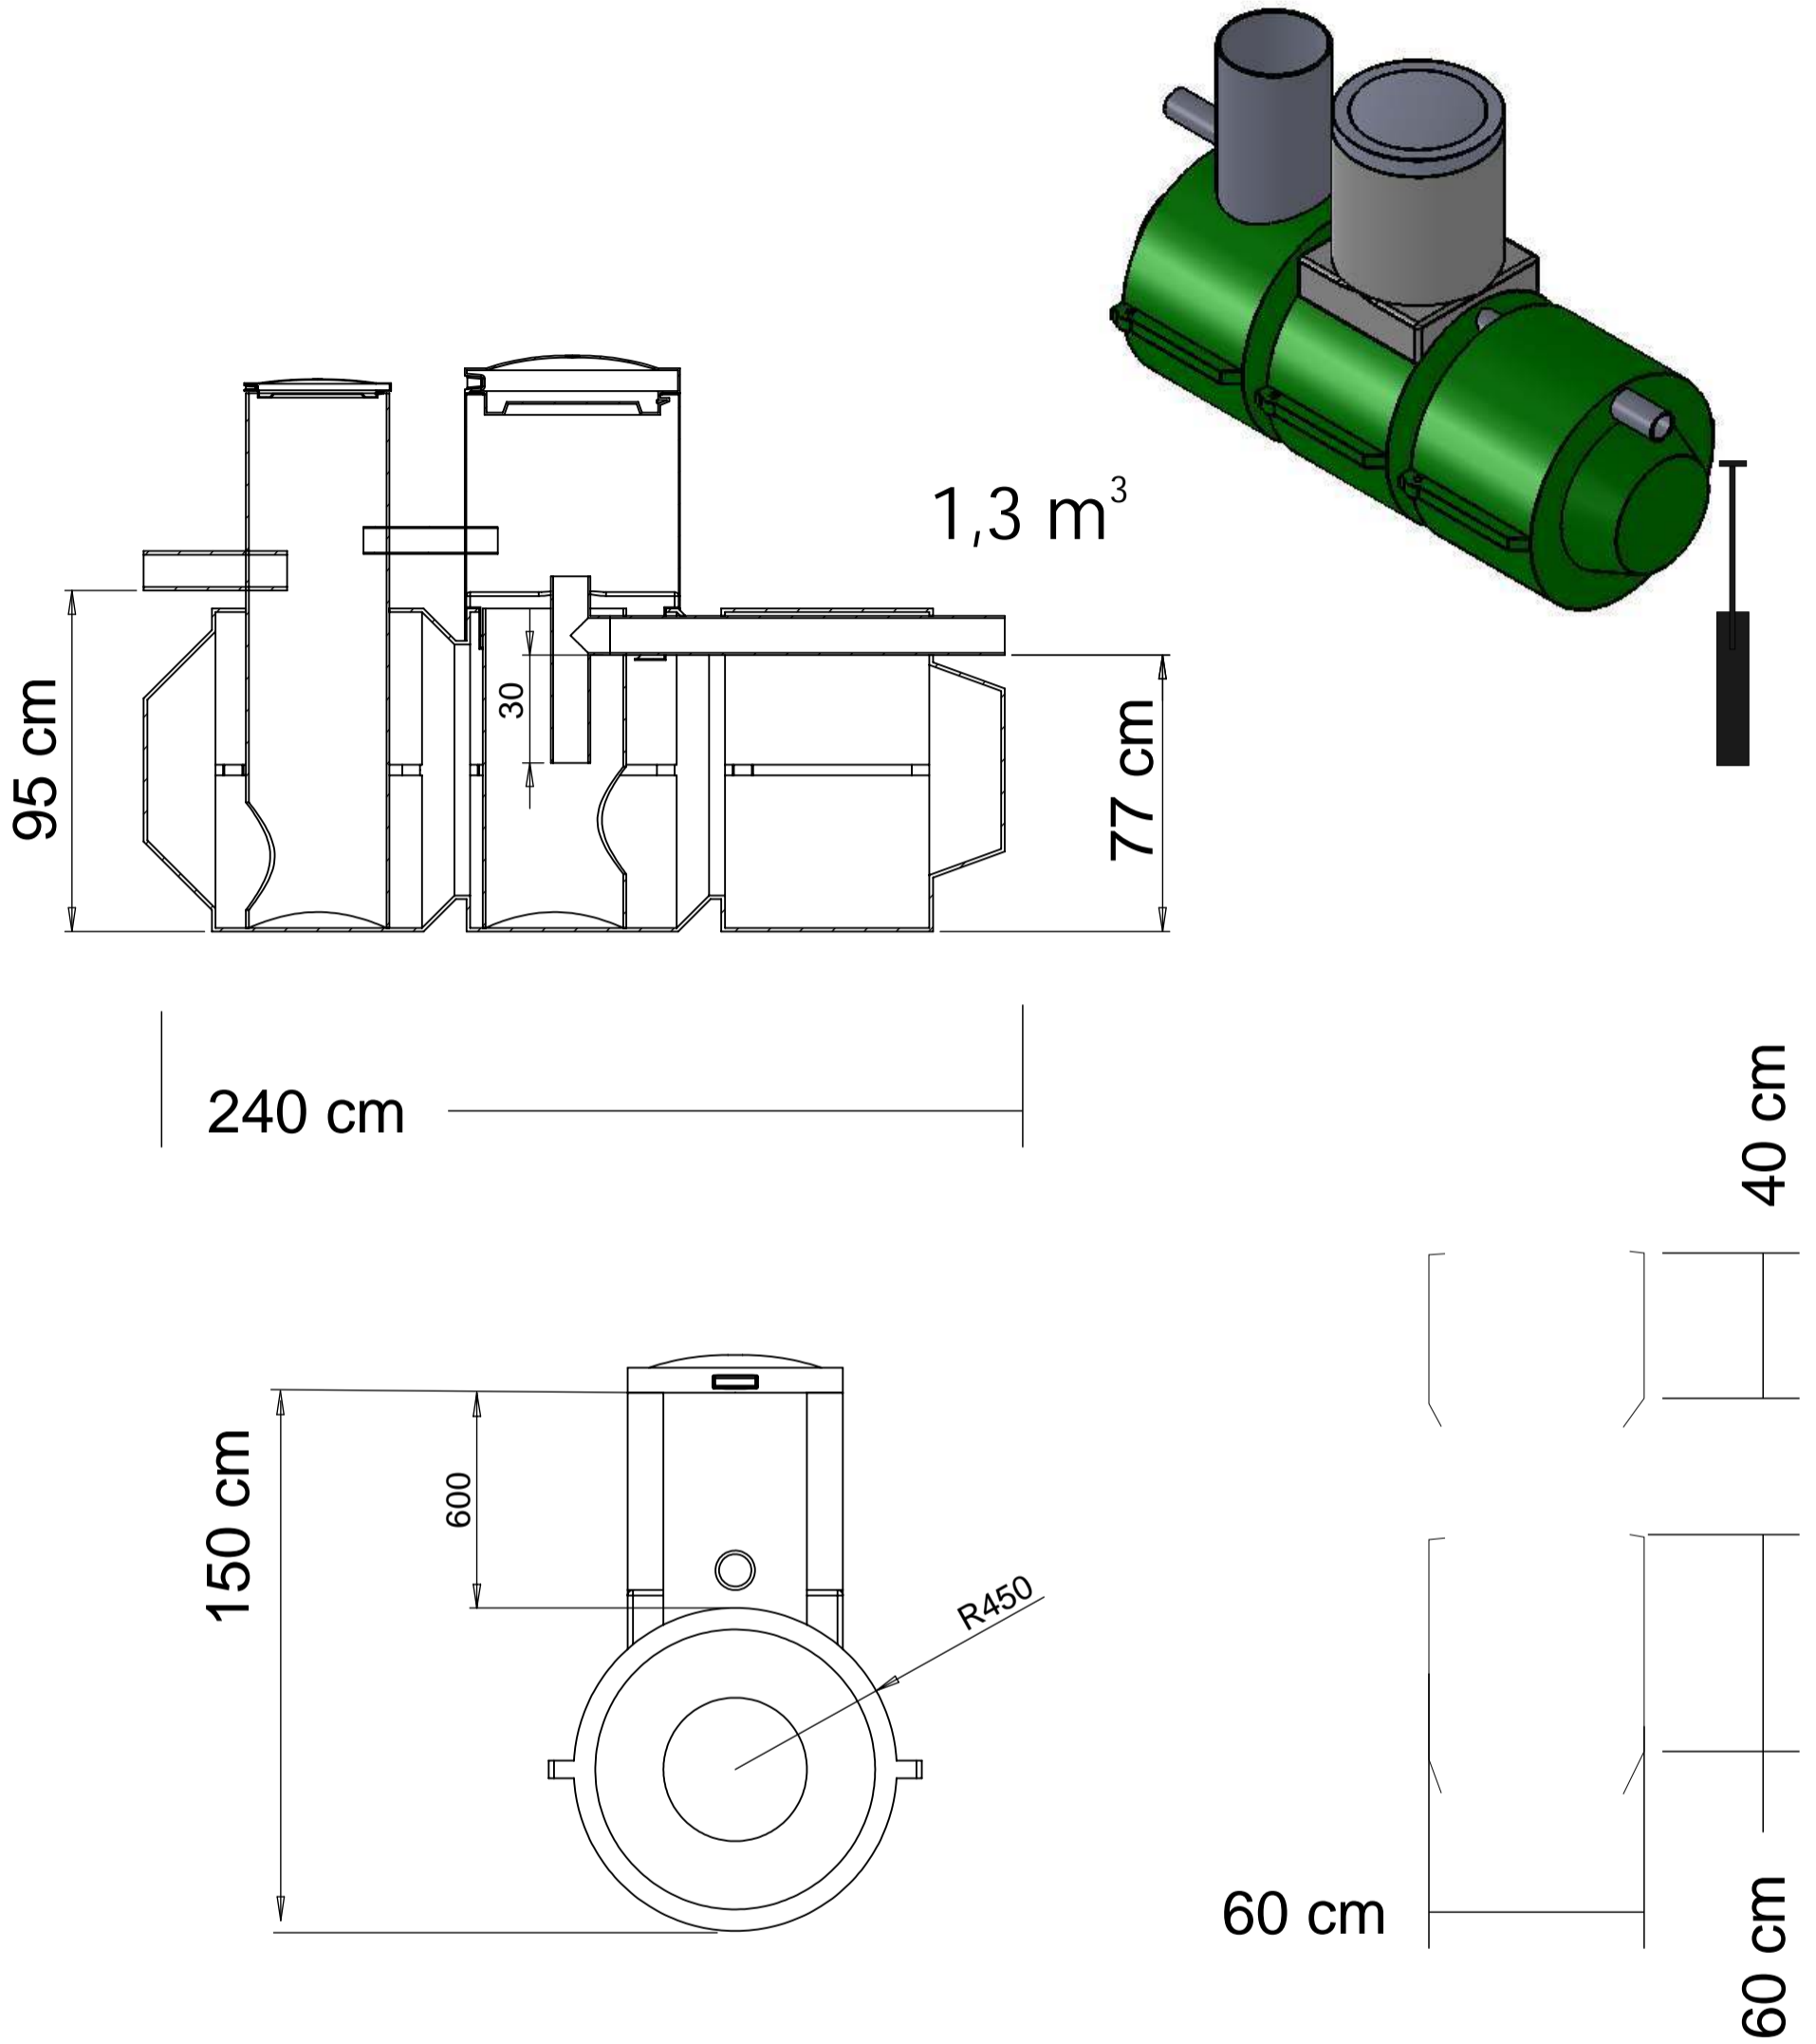


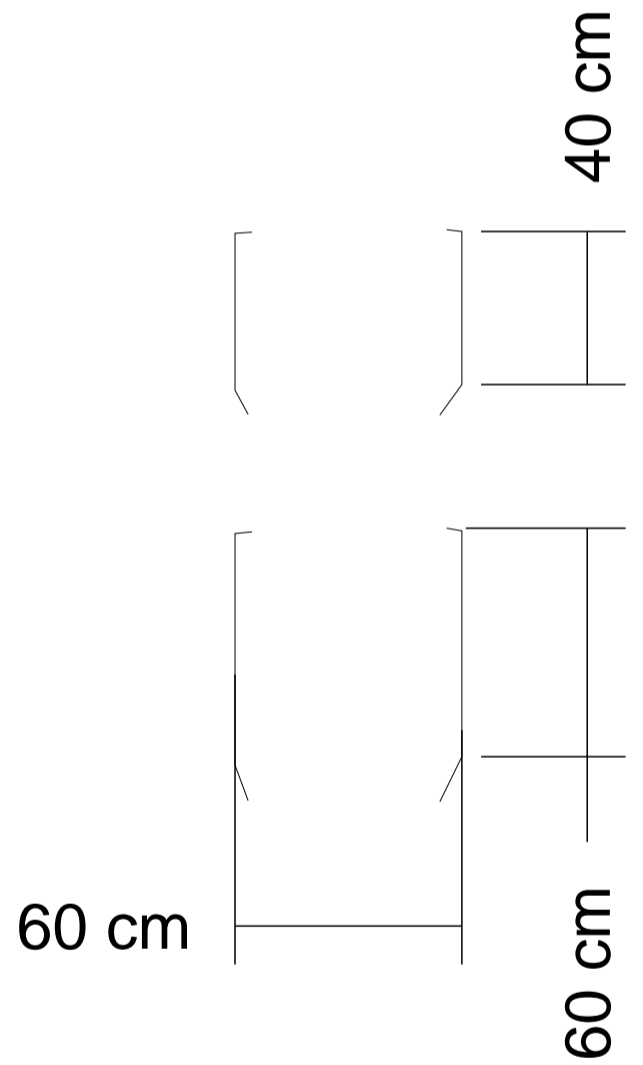
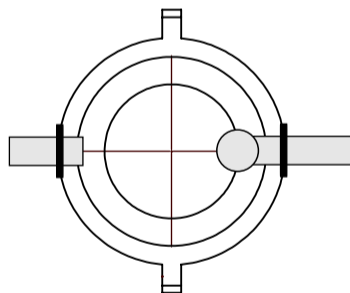
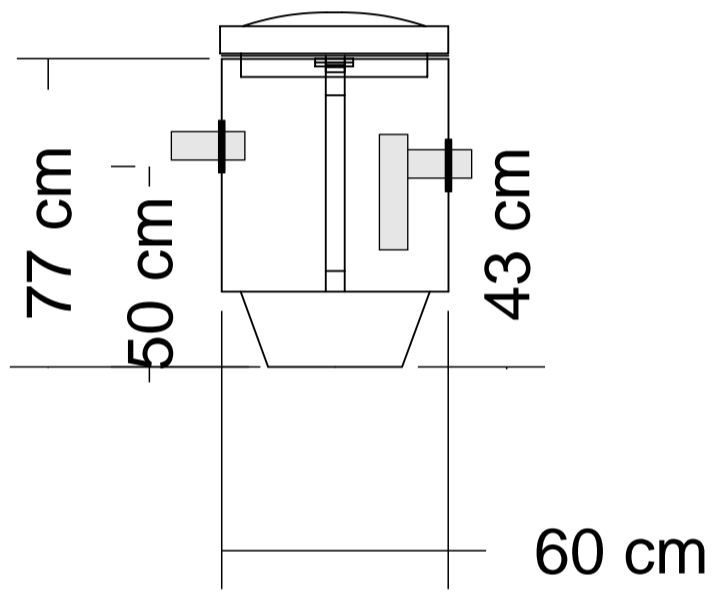
Weight 118 kg

		1:20
 <p>Oy Raita Environment Ltd www.raita.com Astrakanintie 194, 05200 Rajamäki Ankkuritie 2, 21590 Karuna tel 0400 912 111</p>	Sakokaivo 1,2 m3 matala Slamm avkijare 1,2 m3 låg Precipitation tank 1,2 m3 low modell	2015

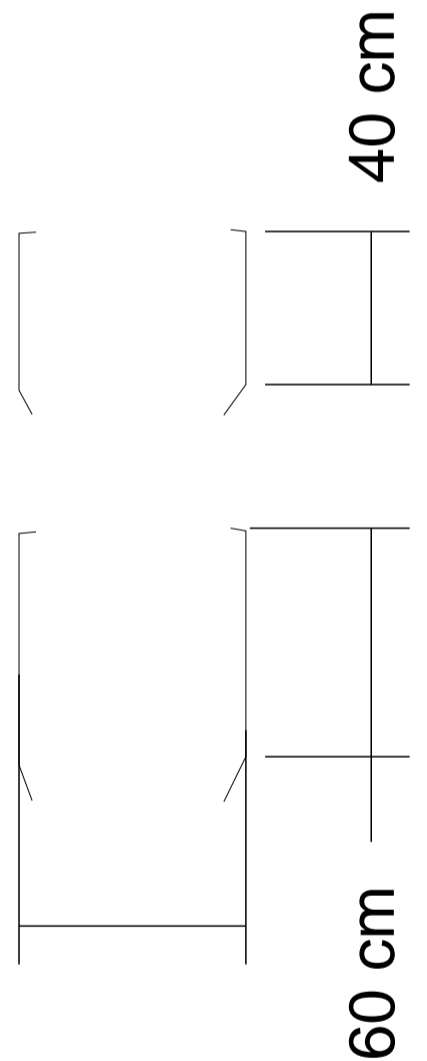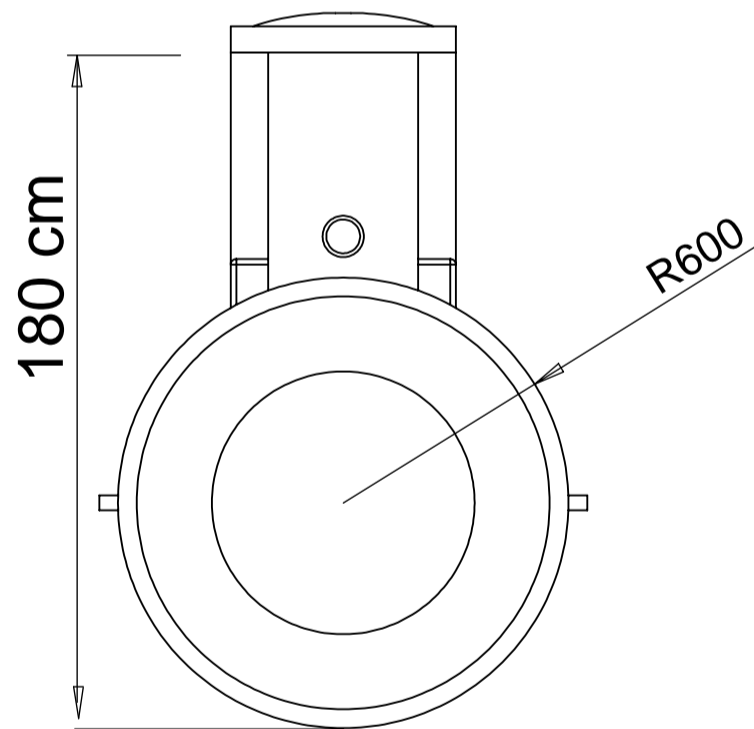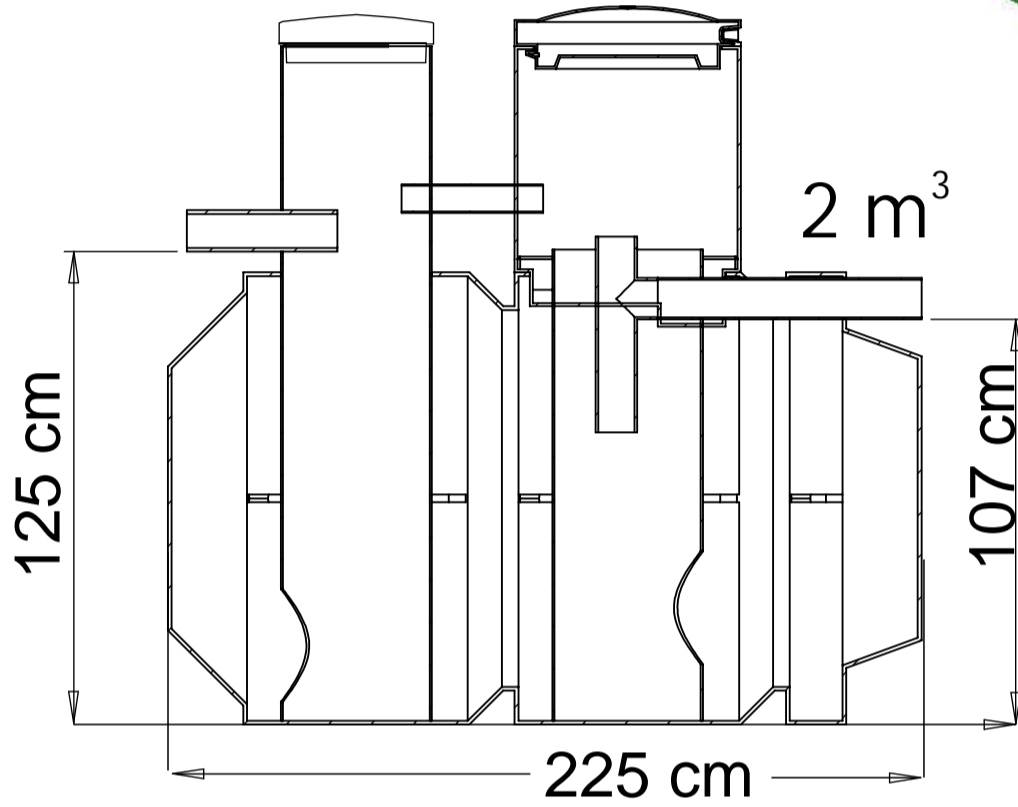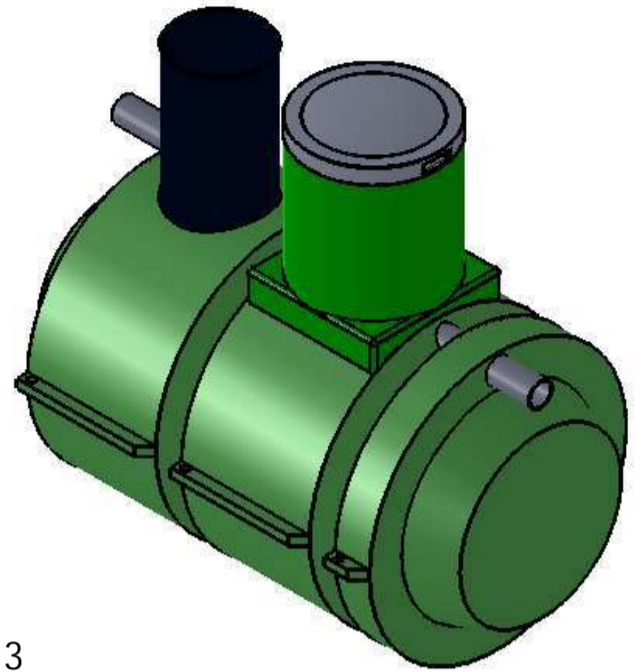


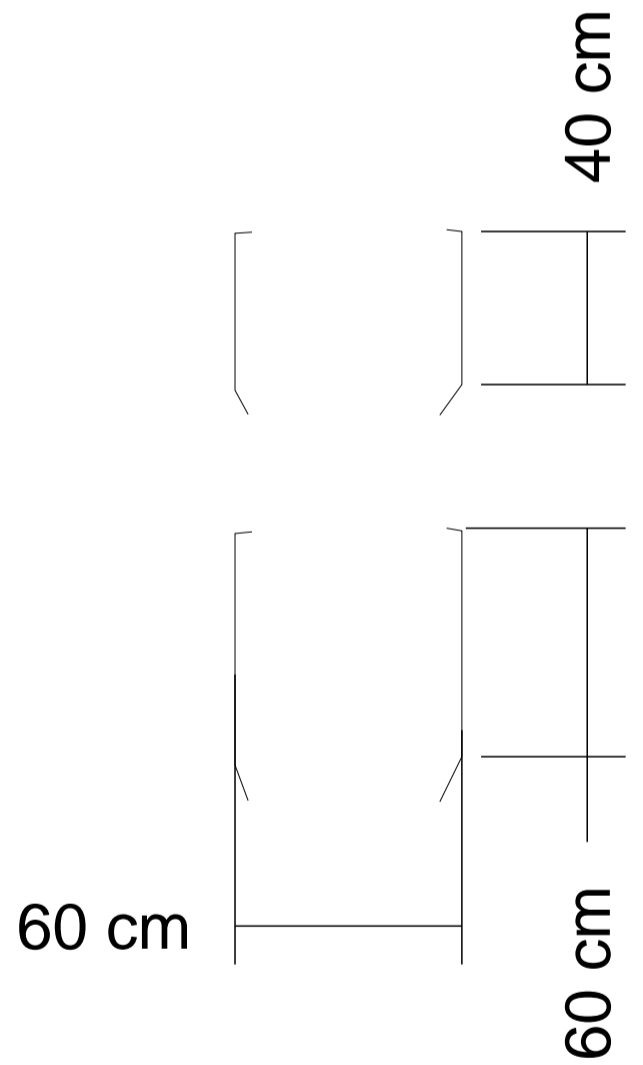
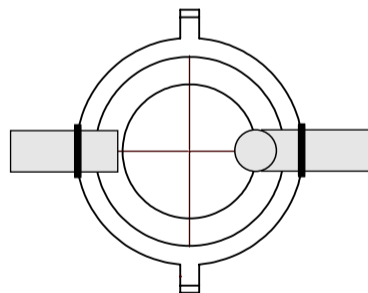
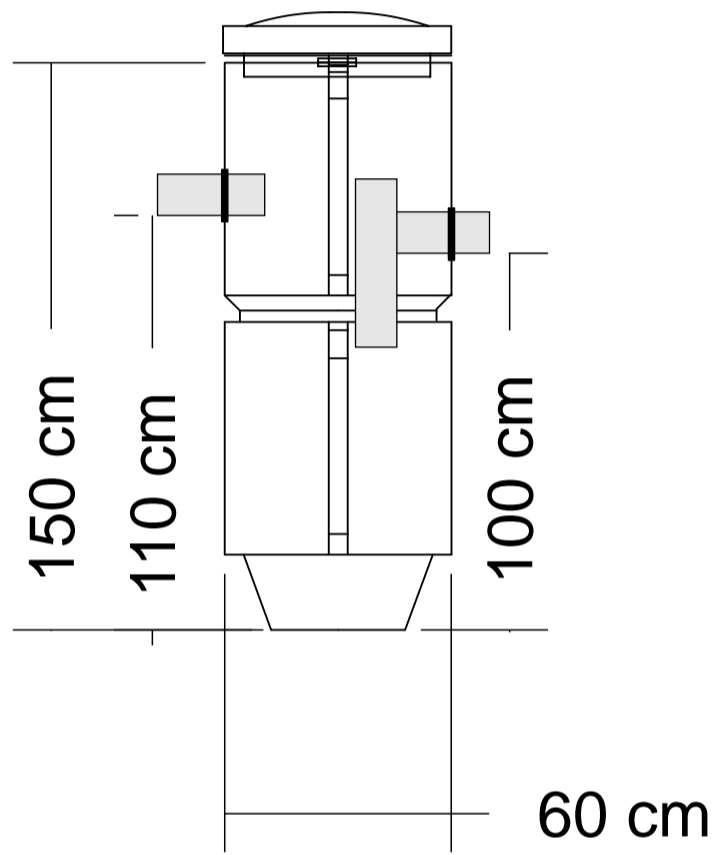
Weight 100 kg

		1:20
 <p>Oy Raita Environment Ltd www.raita.com Astrakanintie 194, 05200 Rajamäki Ankkuritie 2, 21590 Karuna tel 0400 912 111</p>	Sakokaivo 2 m ³ matala Slam avkijare 2 m ³ låg Precipitation tank 2 m ³ low modell	2015




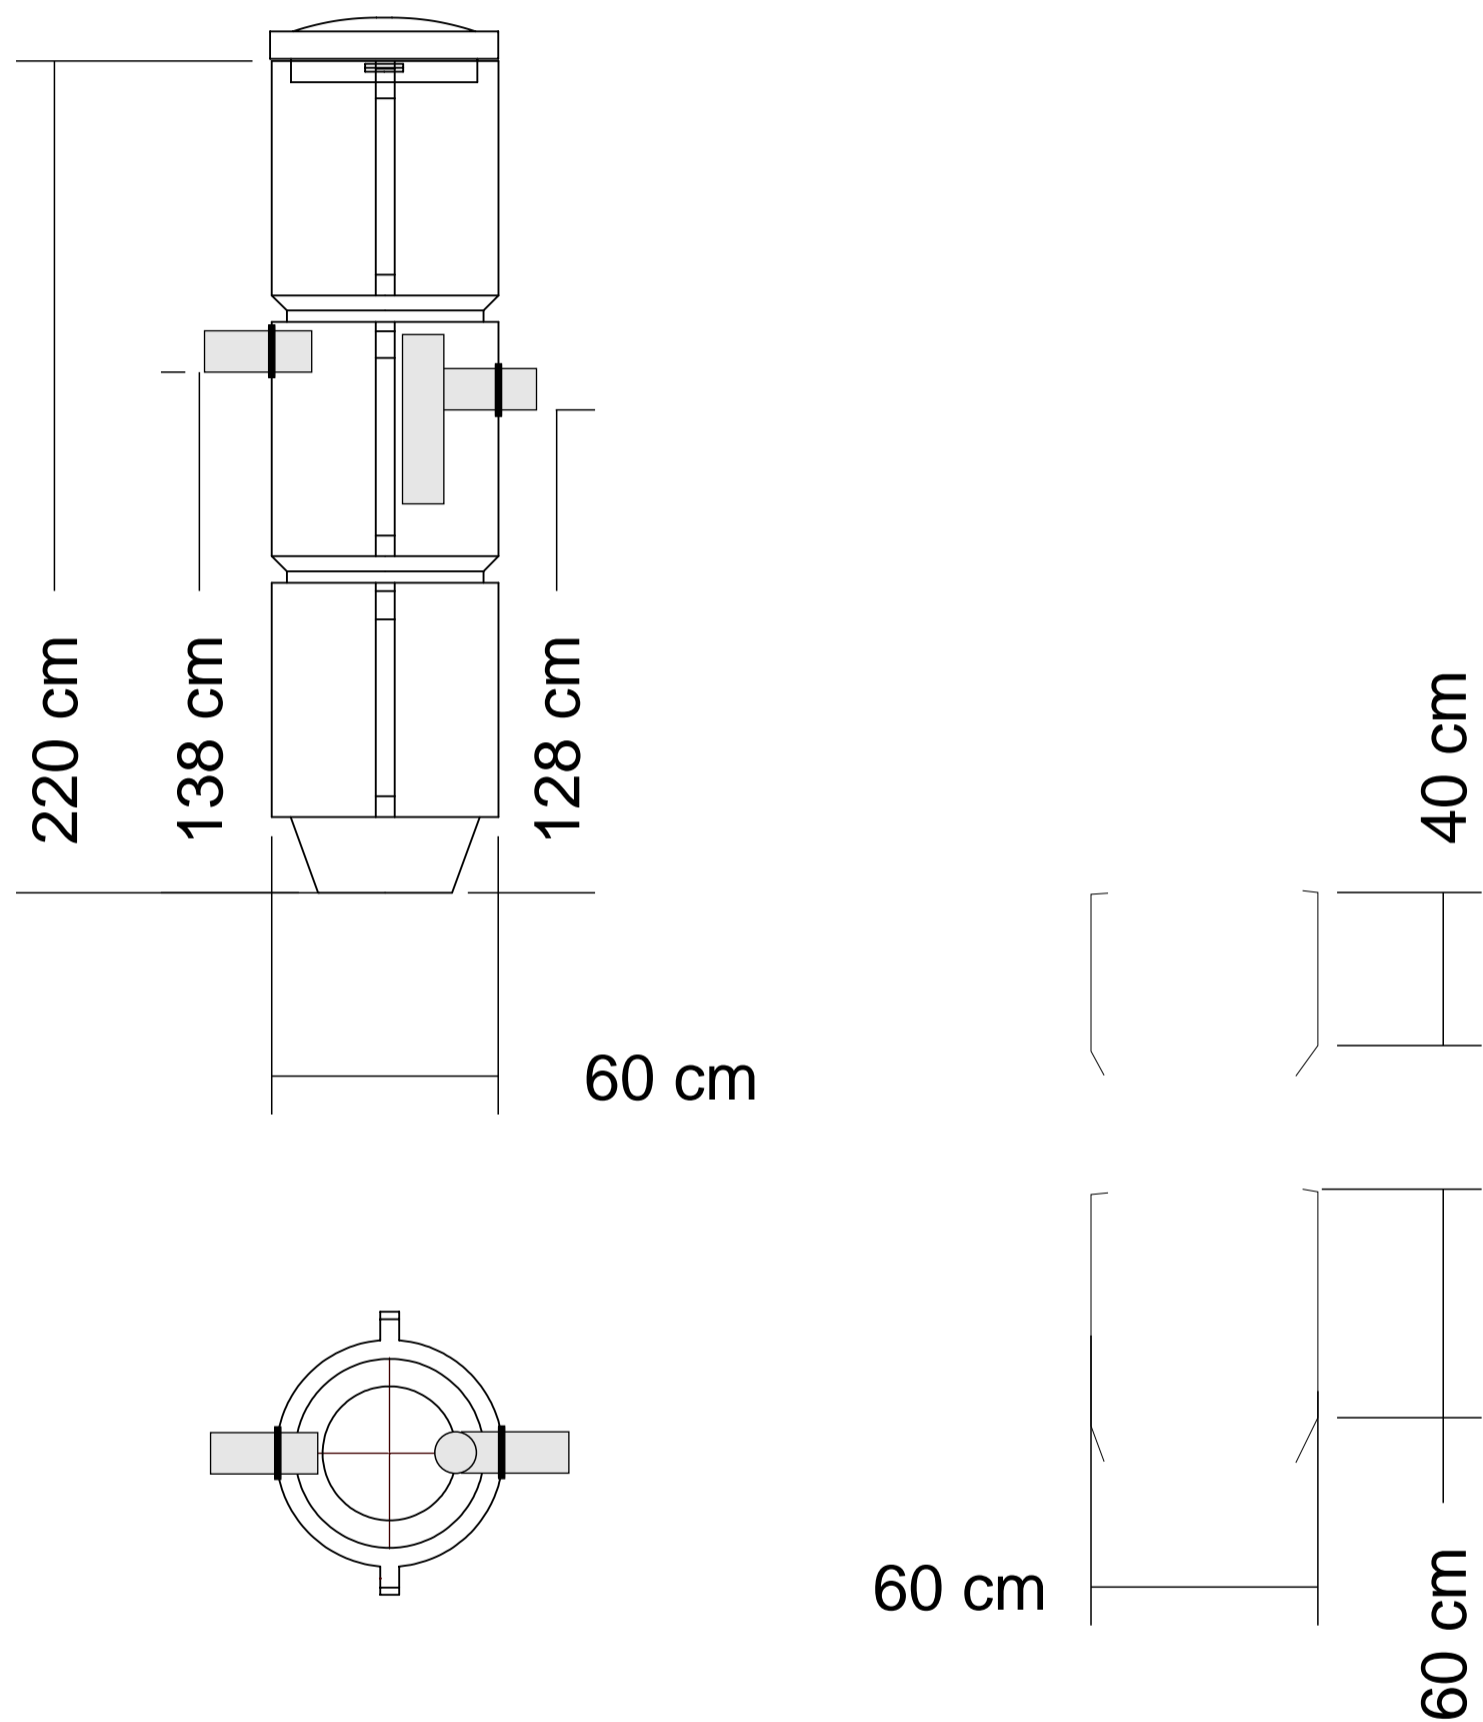
Weight 18 kg

		1:20
 Oy Raita Environment Ltd www.raita.com Astrakanintie 194, 05200 Rajamäki Ankkuritie 2, 21590 Karuna tel 0400 912 111	Sakokaivo 0,10 m ³ Siam avkijare 0,10 m ³ Precipitation tank 0,10 m ³	
	2015	




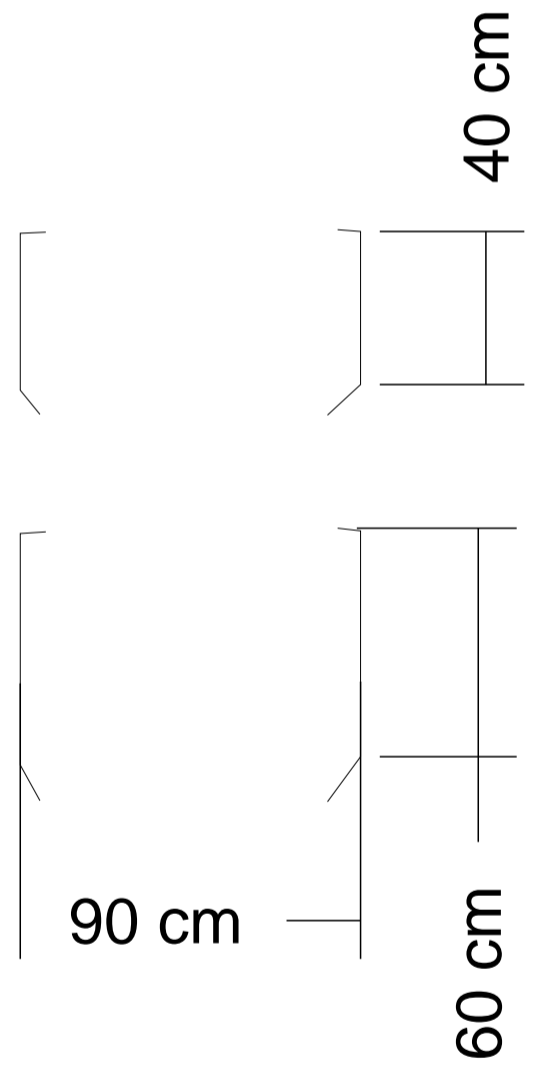
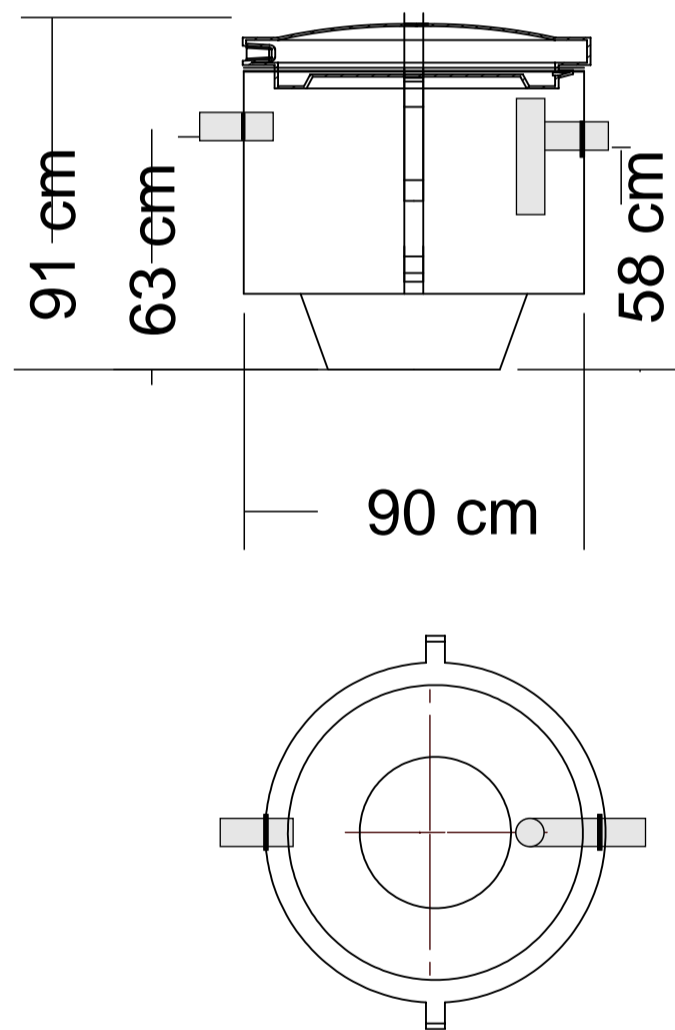
Weight 35 kg


		1:20
 Oy Raita Environment Ltd www.raita.com Astrakanintie 194, 05200 Rajamäki Ankkuritie 2, 21590 Karuna tel 0400 912 111	Sakokaivo 0,25 m ³ Siam avkijare 0,25 m ³ Precipitation tank 0,25 m ³	
		2015






Weight 55 kg



		1:20
 <p>Oy Raita Environment Ltd www.raita.com Astrakanintie 194, 05200 Rajamäki Ankkuritie 2, 21590 Karuna tel 0400 912 111</p>	Sakokaivo 0,3 m3 Slam avkijare 0,3 m3 Precipitation tank 0,3 m3	
		2015




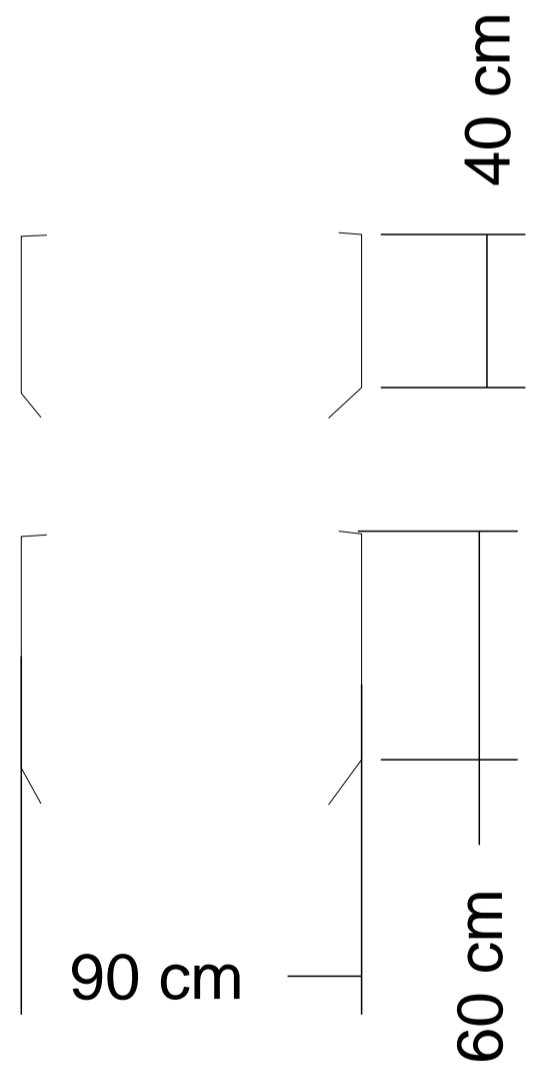
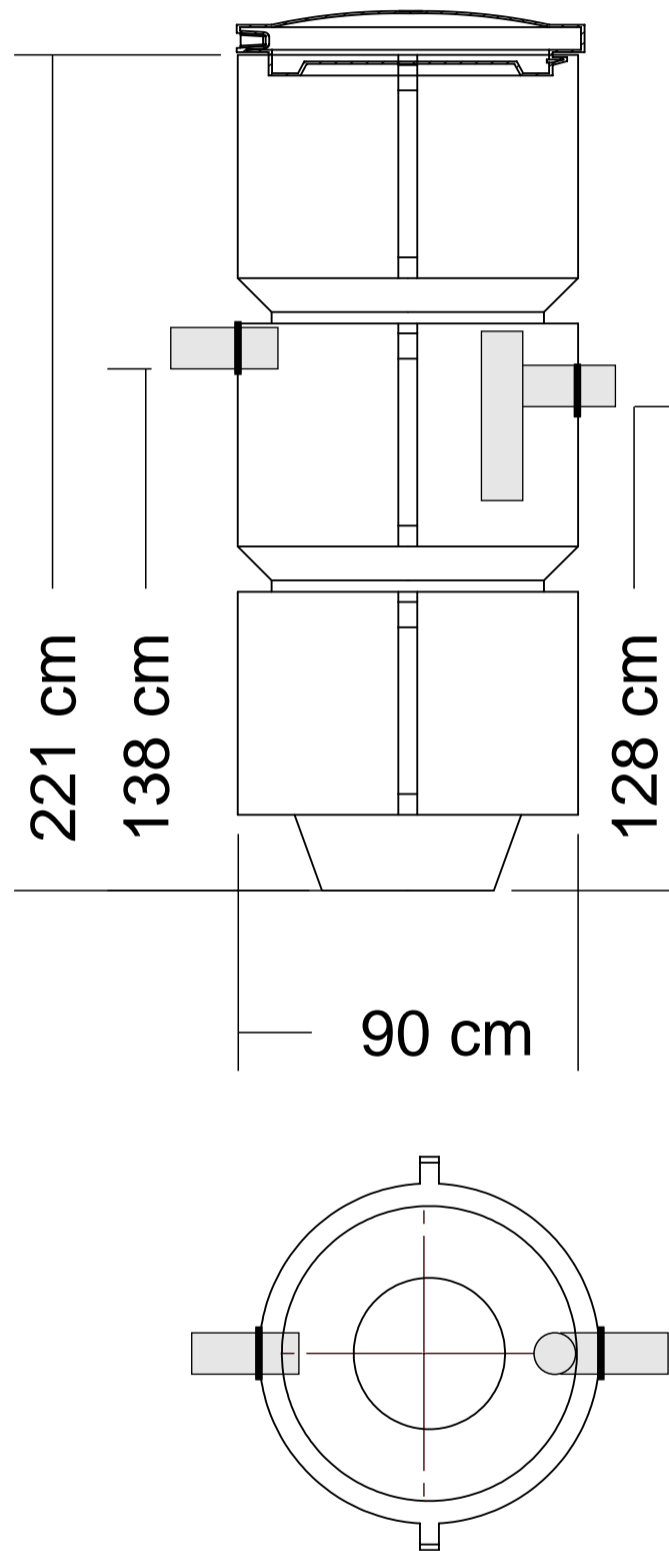
		1:20
 Oy Raita Environment Ltd www.raita.com Astrakanintie 194, 05200 Rajamäki Ankkuritie 2, 21590 Karuna tel 0400 912 111	Sakokaivo 0,25 m ³ Siam avkijare 0,25 m ³ Precipitation tank 0,25 m ³	
		2015

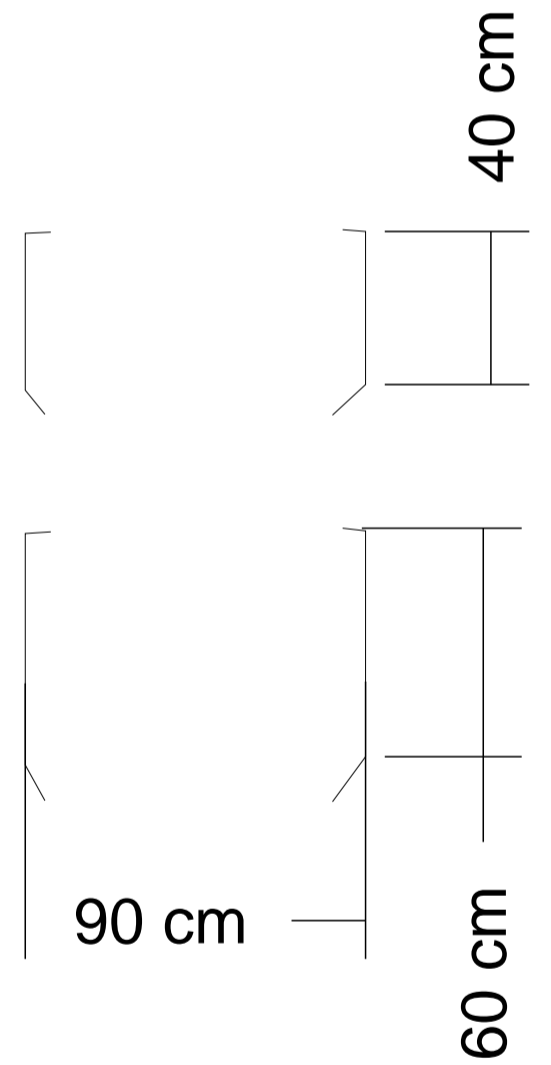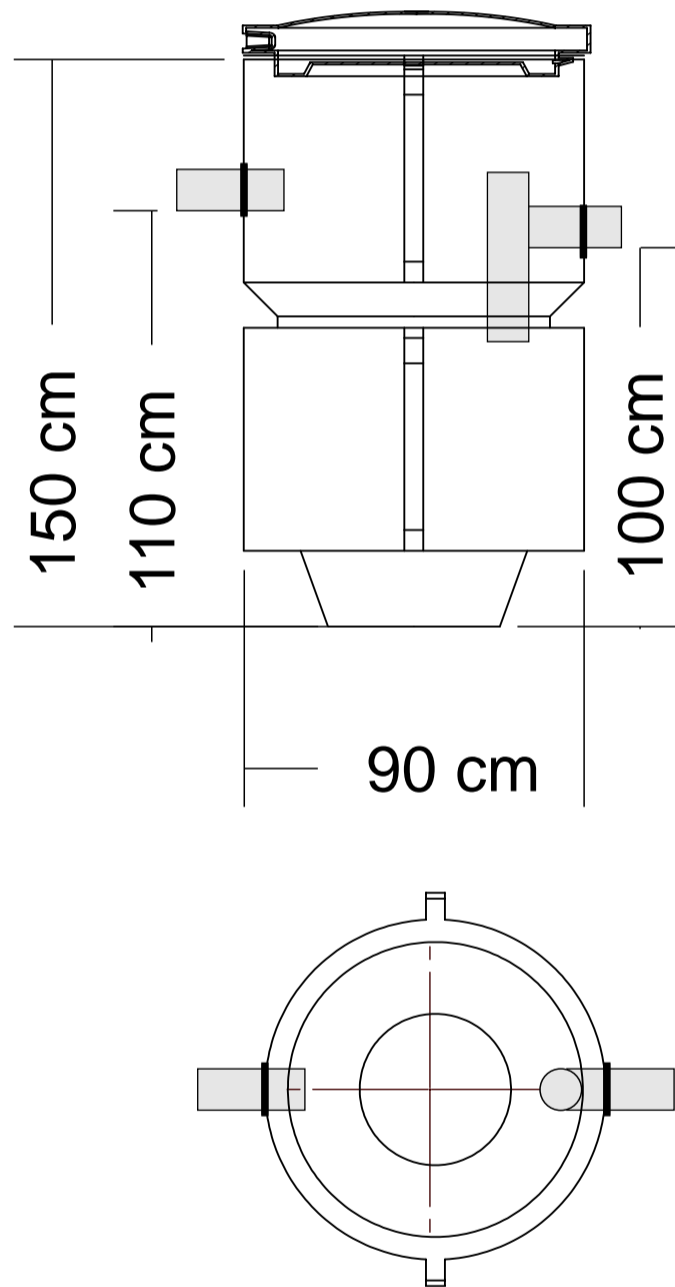


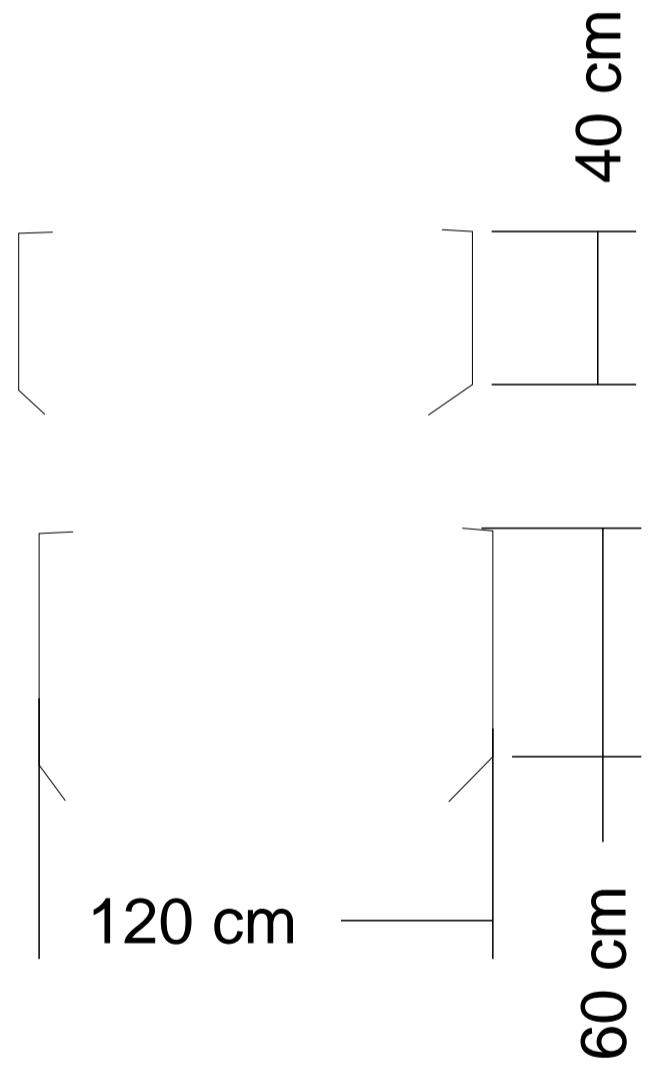
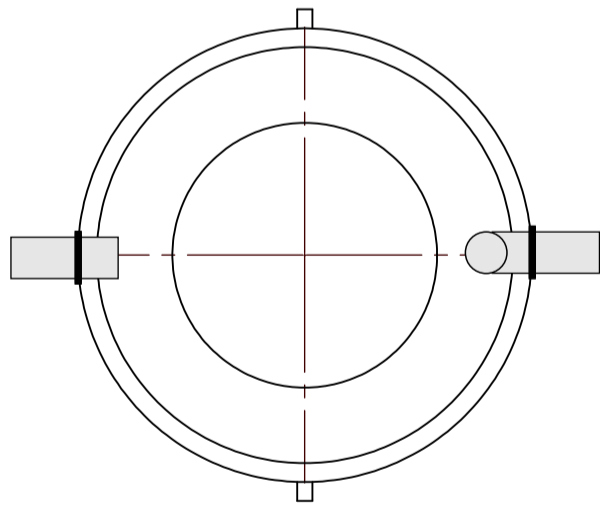
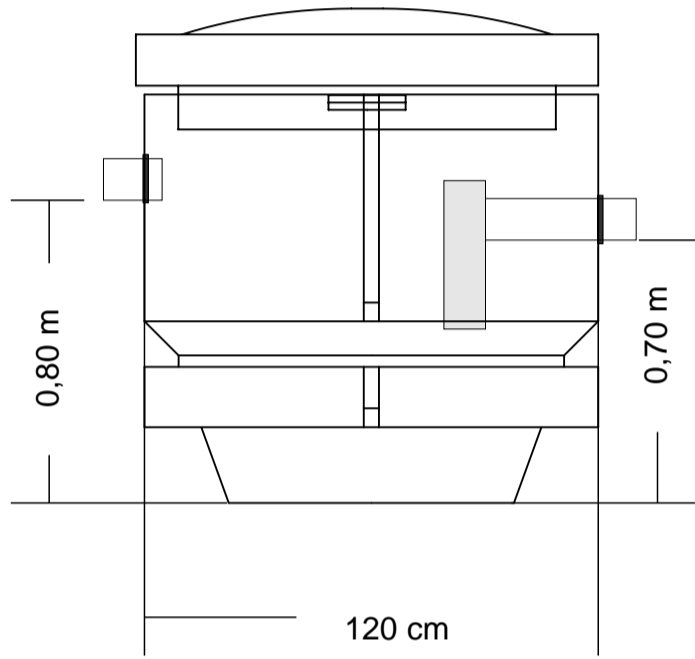
		1:20
 Oy Raita Environment Ltd www.raita.com Astrakanintie 194, 05200 Rajamäki Ankkuritie 2, 21590 Karuna tel 0400 912 111	Sakokaivo 0,6 m3 Siam avkijare 0,6 m3 Precipitation tank 0,6 m3	
	2015	

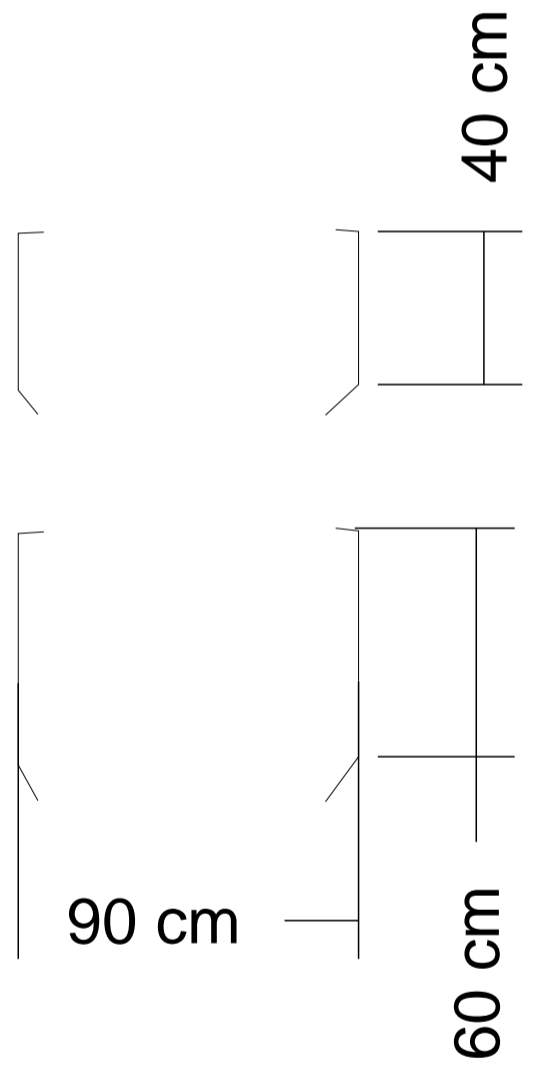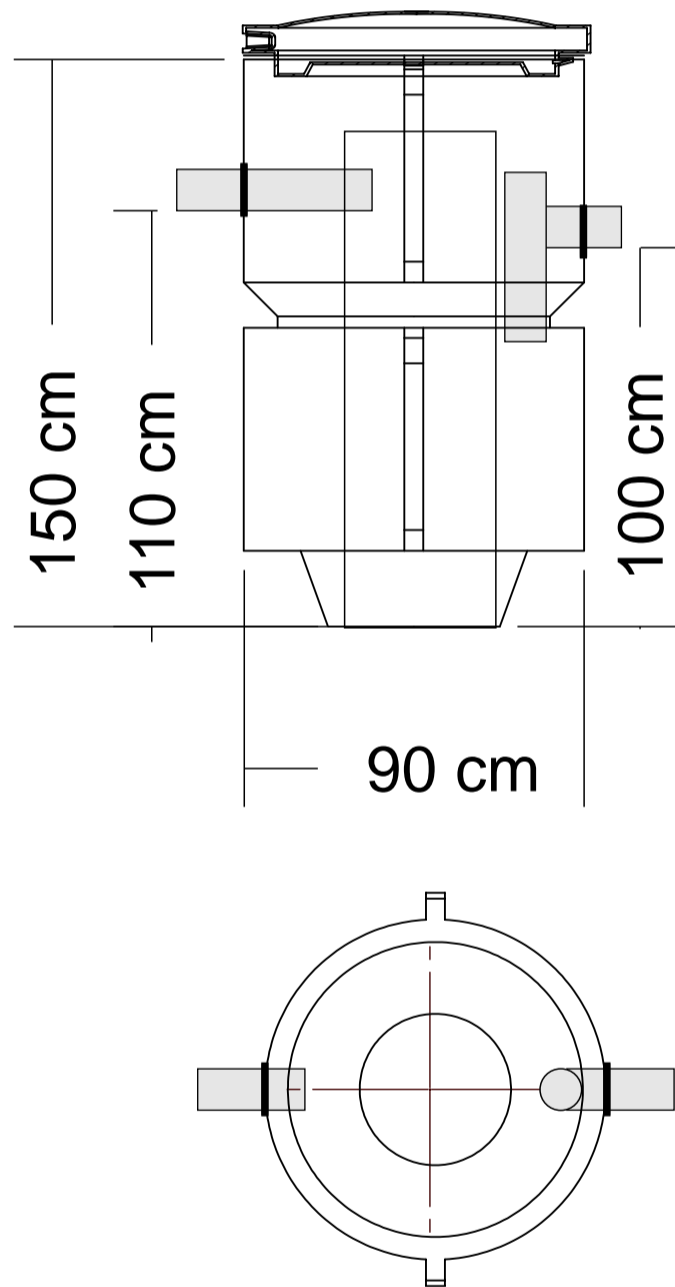


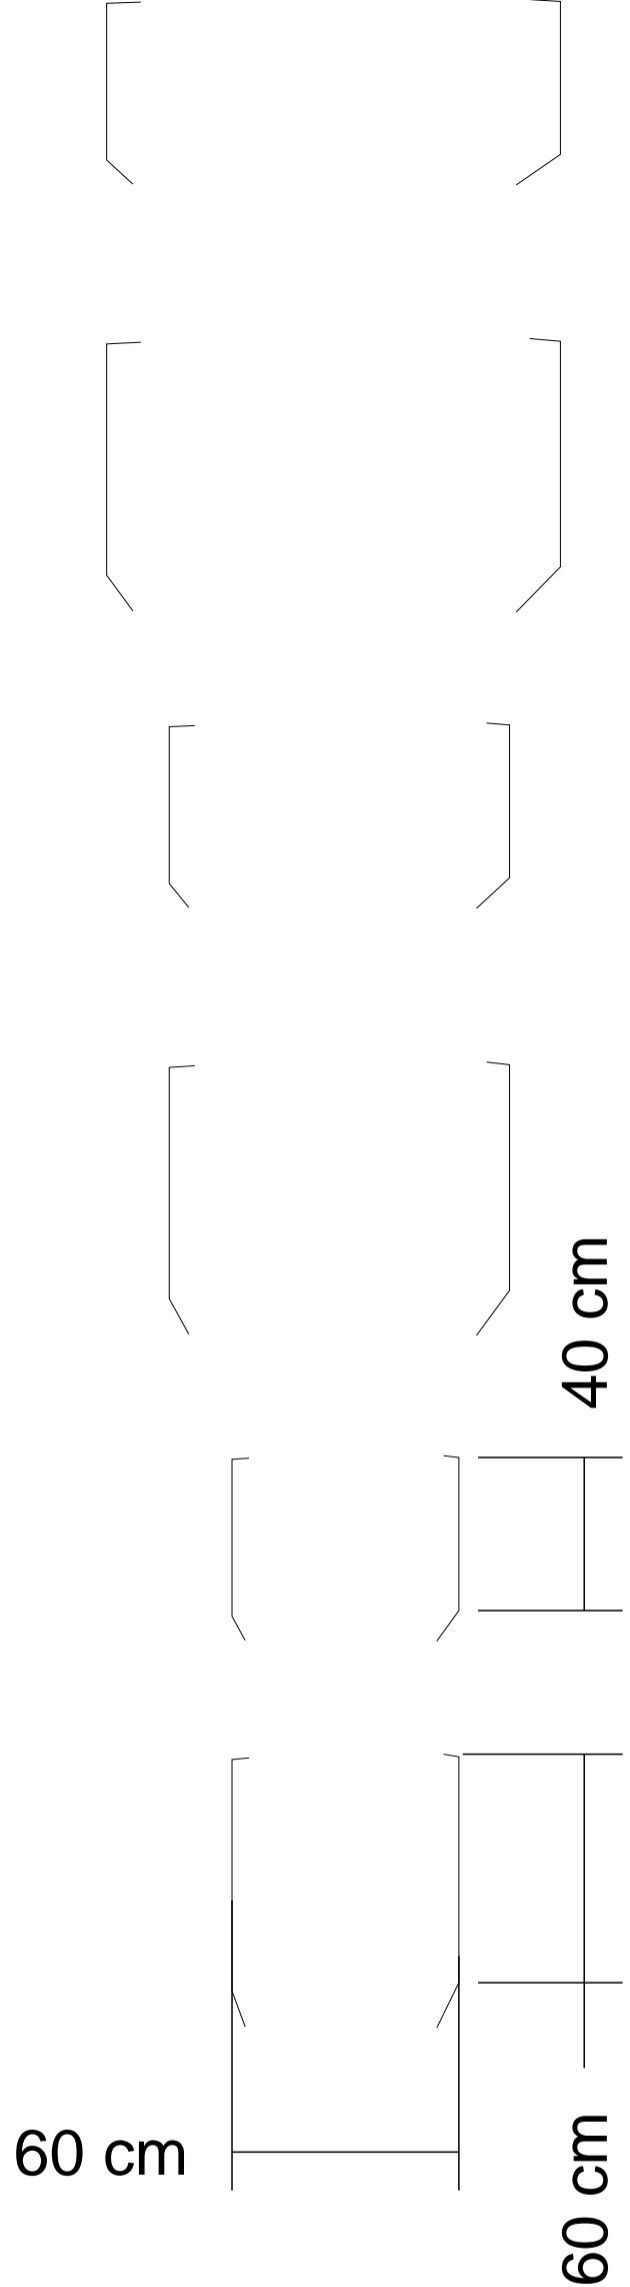
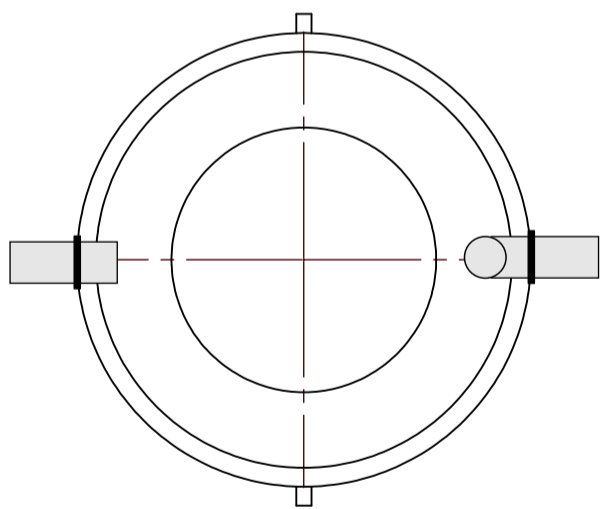
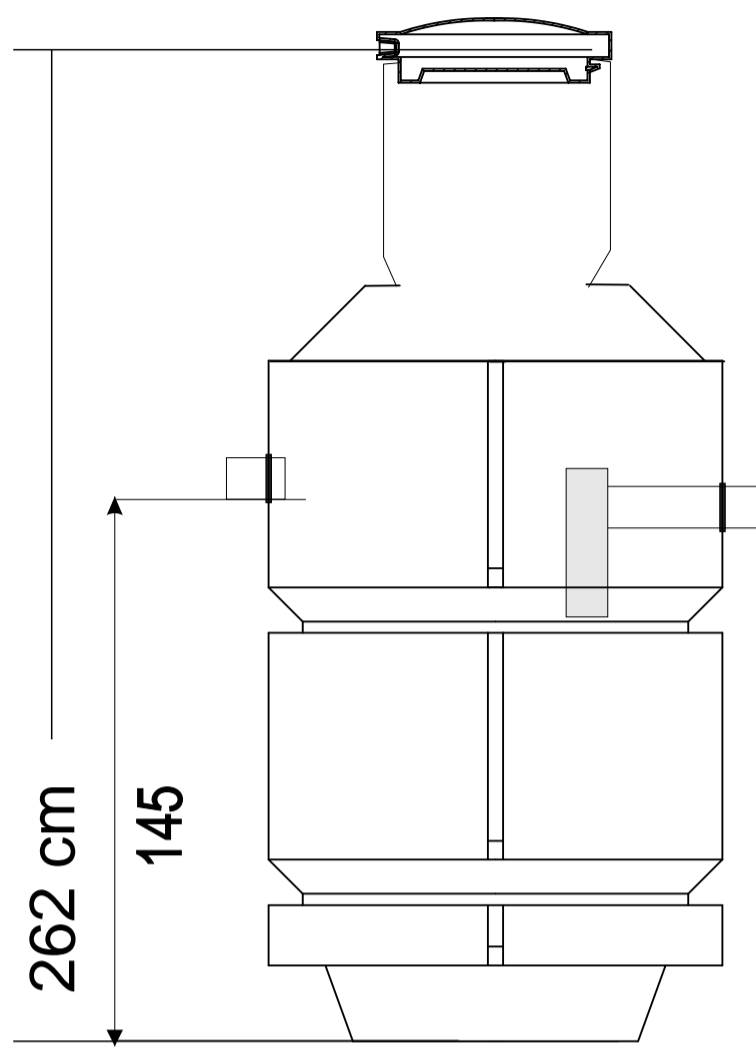
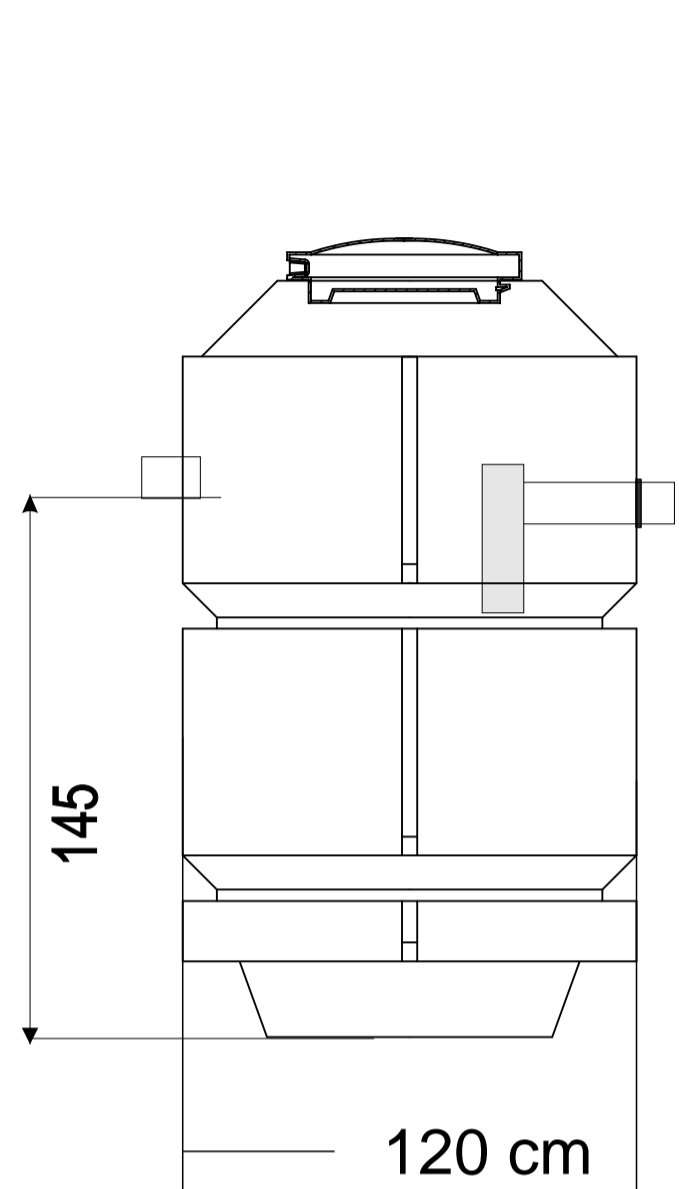
		1:20
 Oy Raita Environment Ltd www.raita.com Astrakanintie 194, 05200 Rajamäki Ankkuritie 2, 21590 Karuna tel 0400 912 111	Sakokaivo 0,6 m3 -2 Siam avkijare 0,6 m3 -2 Precipitation tank 0,6 m3 -2	2015




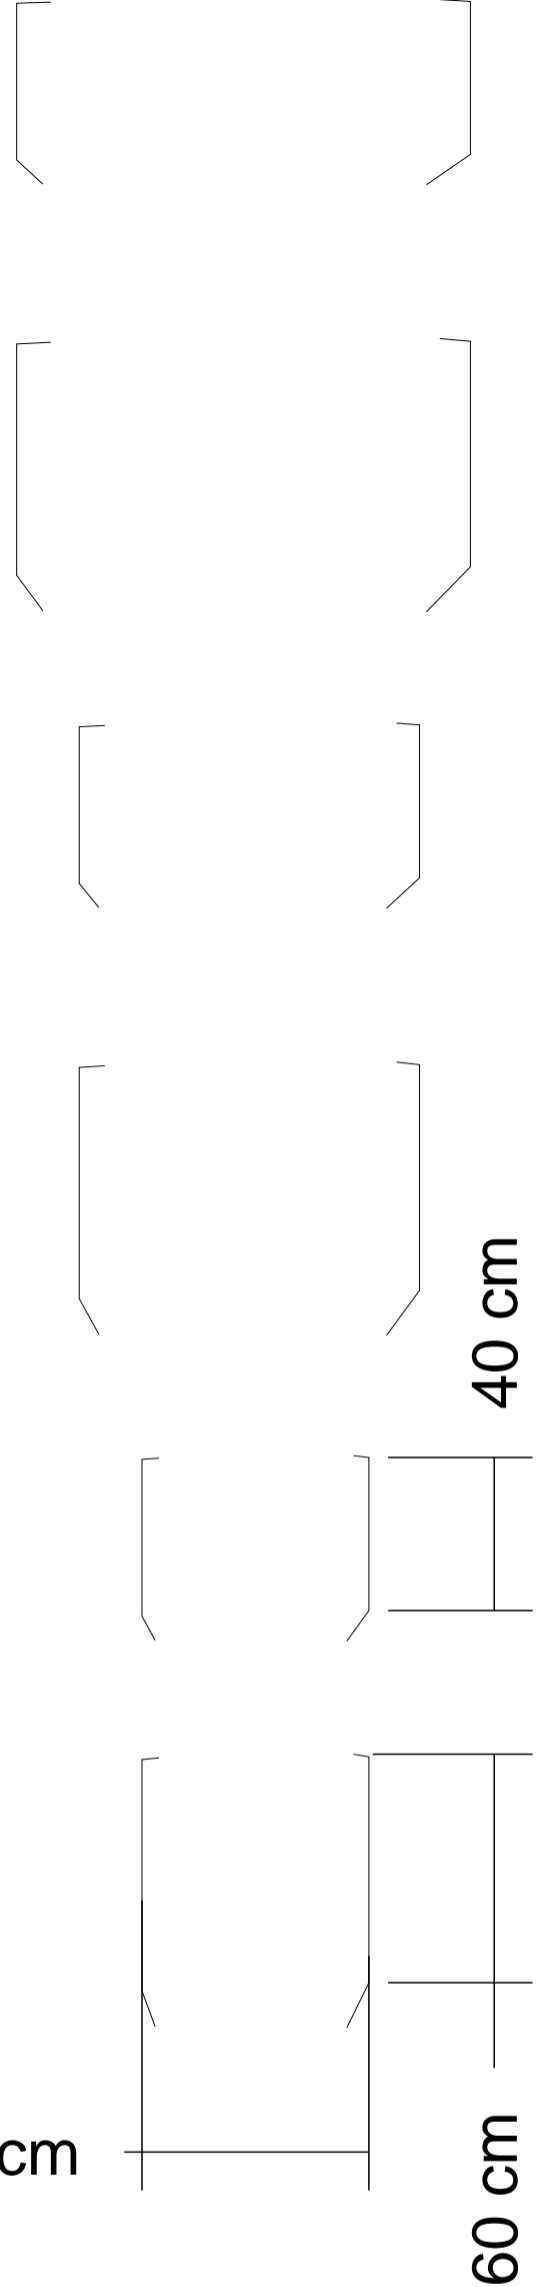
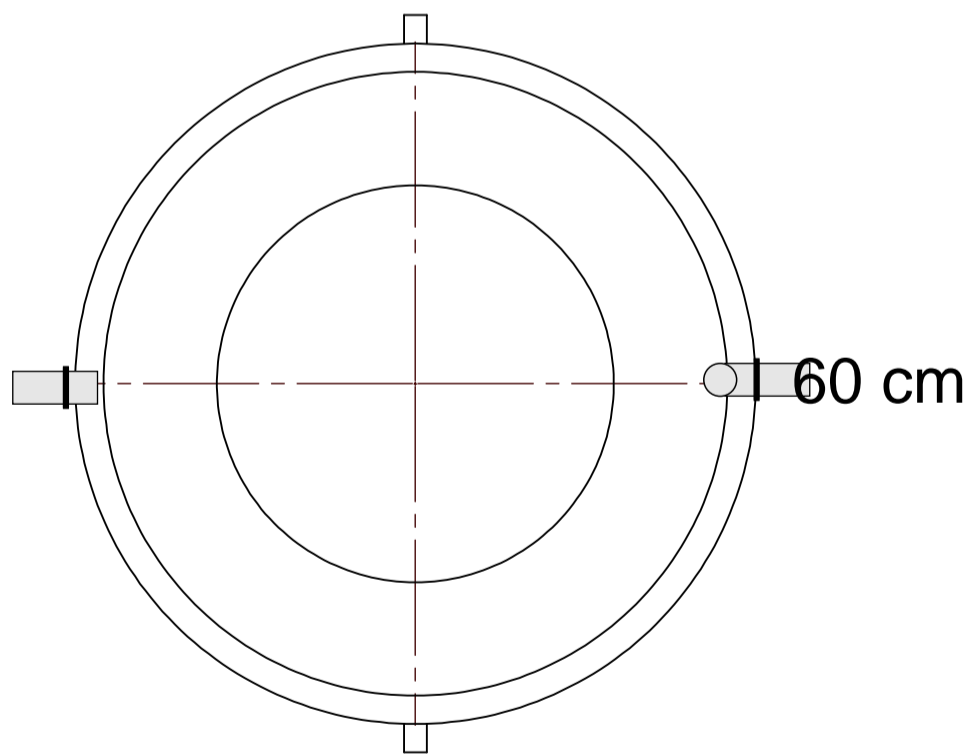
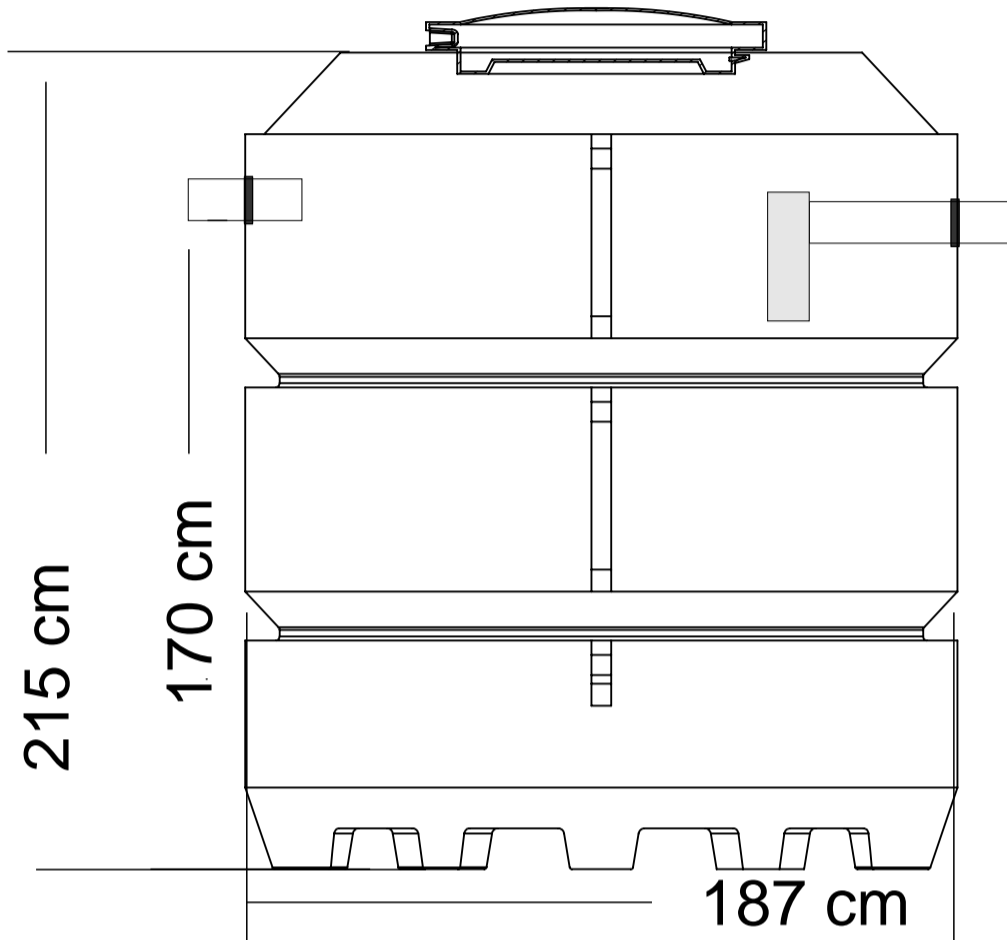
		1:20
 <p>Oy Raita Environment Ltd www.raita.com Astrakanintie 194, 05200 Rajamäki Ankkuritie 2, 21590 Karuna tel 0400 912 111</p>	Sakokaivo 0,8 m3 Siam avkijare 0,8 m3 Precipitation tank 0,8 m3	2015




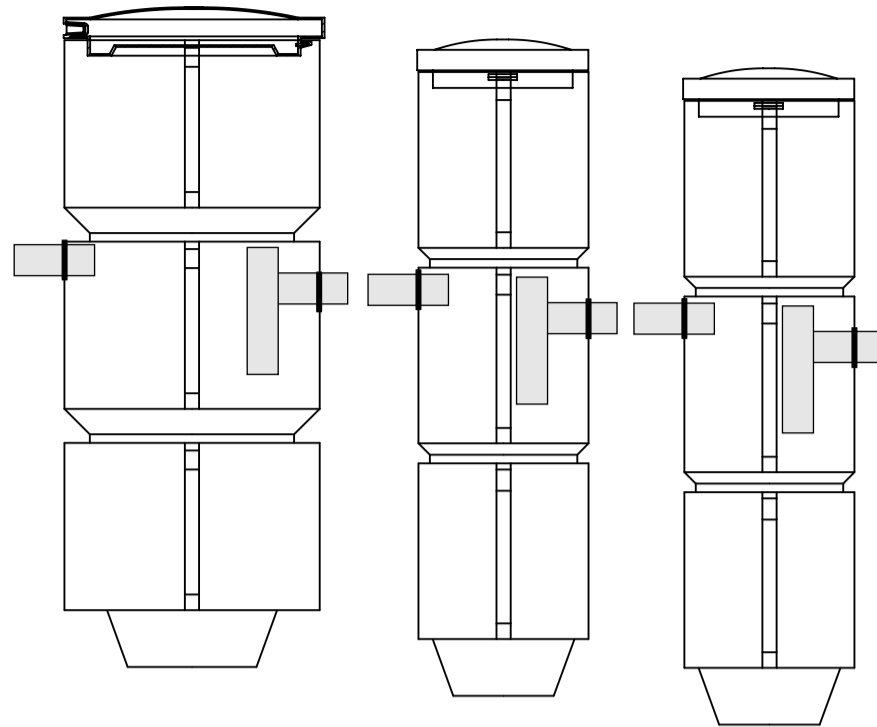
		1:20
 <p>Oy Raita Environment Ltd www.raita.com Astrakanintie 194, 05200 Rajamäki Ankkuritie 2, 21590 Karuna tel 0400 912 111</p>	Sakokaivo 0,8 m ³ Slam avkijare 0,8 m ³ Precipitation tank 0,8 m ³	
		2015




		1:20
 <p>Oy Raita Environment Ltd www.raita.com Astrakanintie 194, 05200 Rajamäki Ankkuritie 2, 21590 Karuna tel 0400 912 111</p>	<p>Sakokaivo 1,45 m³ Slam avkijare 1,45 m³ Precipitation tank 1,45 m³</p> <p>2015</p>	




		1:20
 Oy Raita Environment Ltd www.raita.com Astrakanintie 194, 05200 Rajamäki Ankkuritie 2, 21590 Karuna tel 0400 912 111	Sakokaivo 4 m ³ Slam avkijare 4 m ³ Precipitation tank 4 m ³	
		2015




1,6 m³

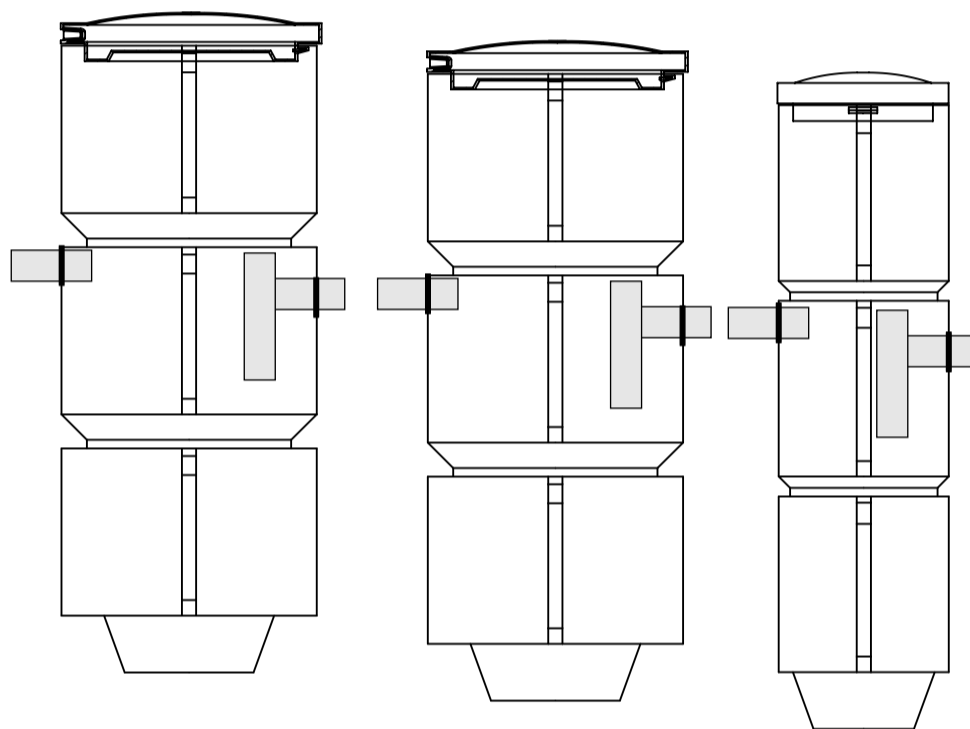


1,9 m³

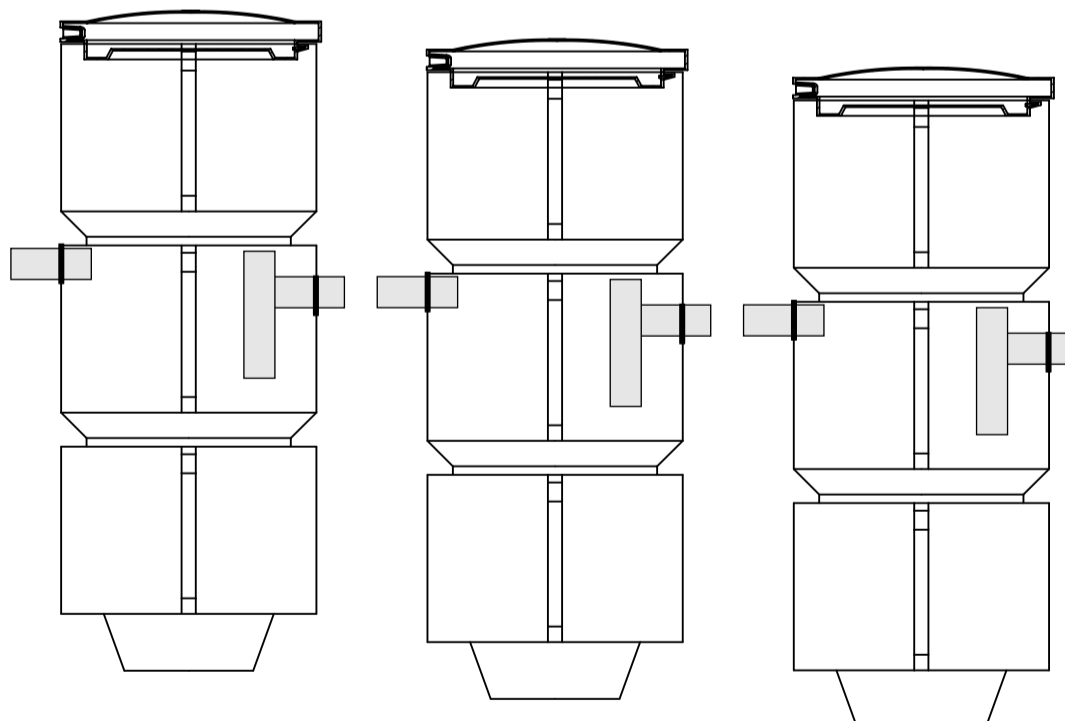


2,4 m³

	
Oy Raita Environment Ltd www.raita.com Astrakanintie 194, 05200 Rajamäki Ankkuritie 2, 21590 Karuna tel 0400 912 111	
Sakokaivo yhdistelmät Siam avkijare kombinationer Precipitation tank combinations 2015	


Yhdistelmät

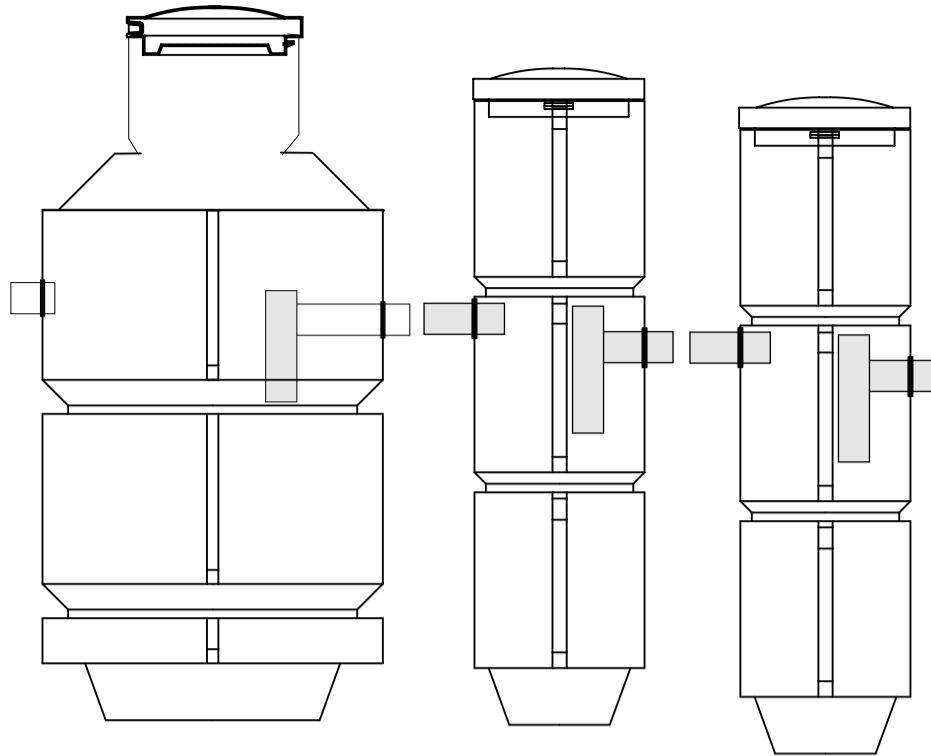


2,05 m³

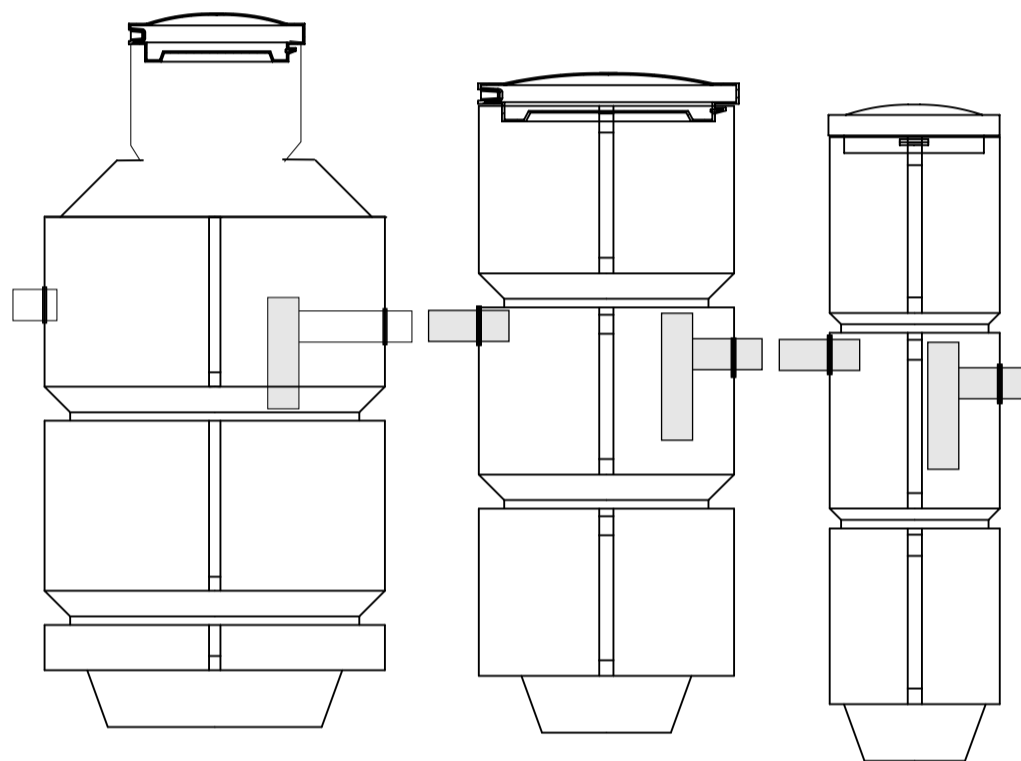


2,35 m³

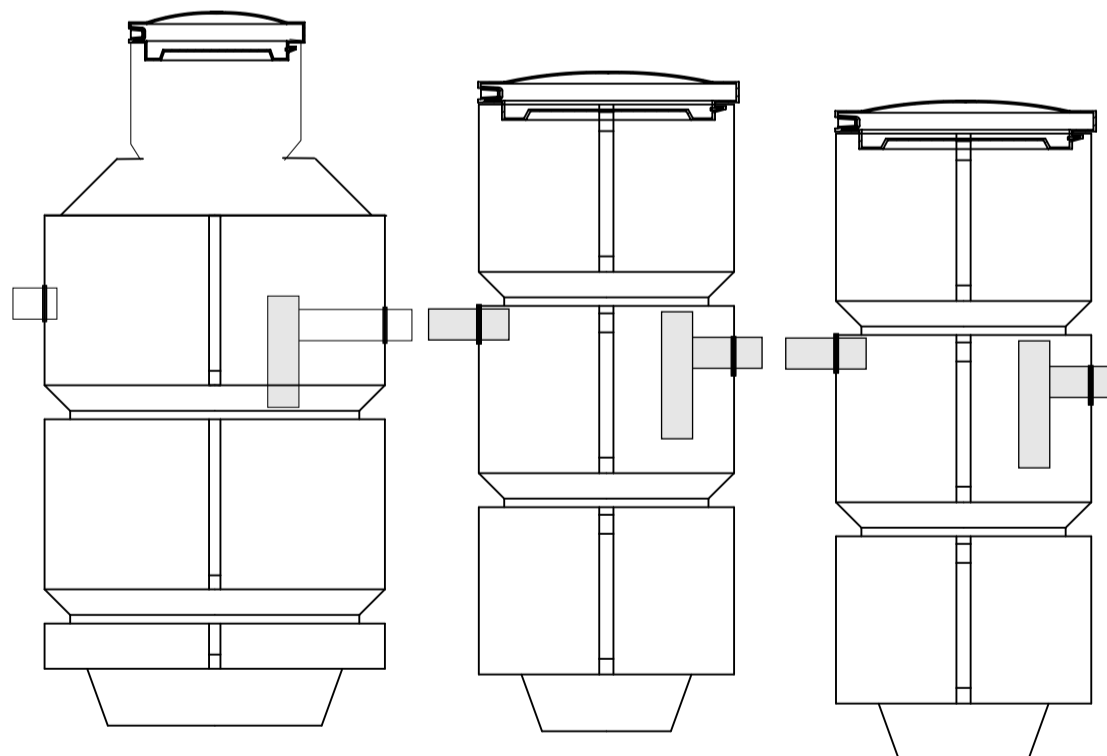


3,05 m³

	
Oy Raita Environment Ltd www.raita.com Astrakanintie 194, 05200 Rajamäki Ankkuritie 2, 21590 Karuna tel 0400 912 111	
Sakokaivo yhdistelmät Siam avkijare kombinationer Precipitation tank combinations	
2015	


Yhdistelmät

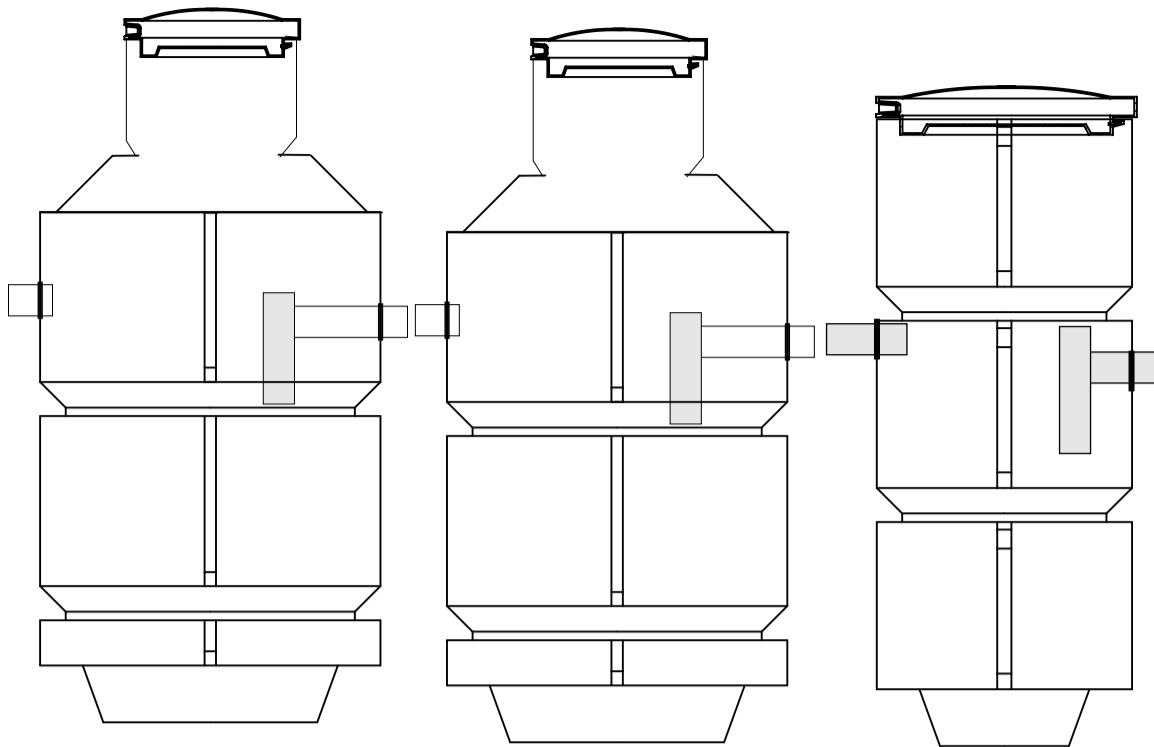


3,7 m³

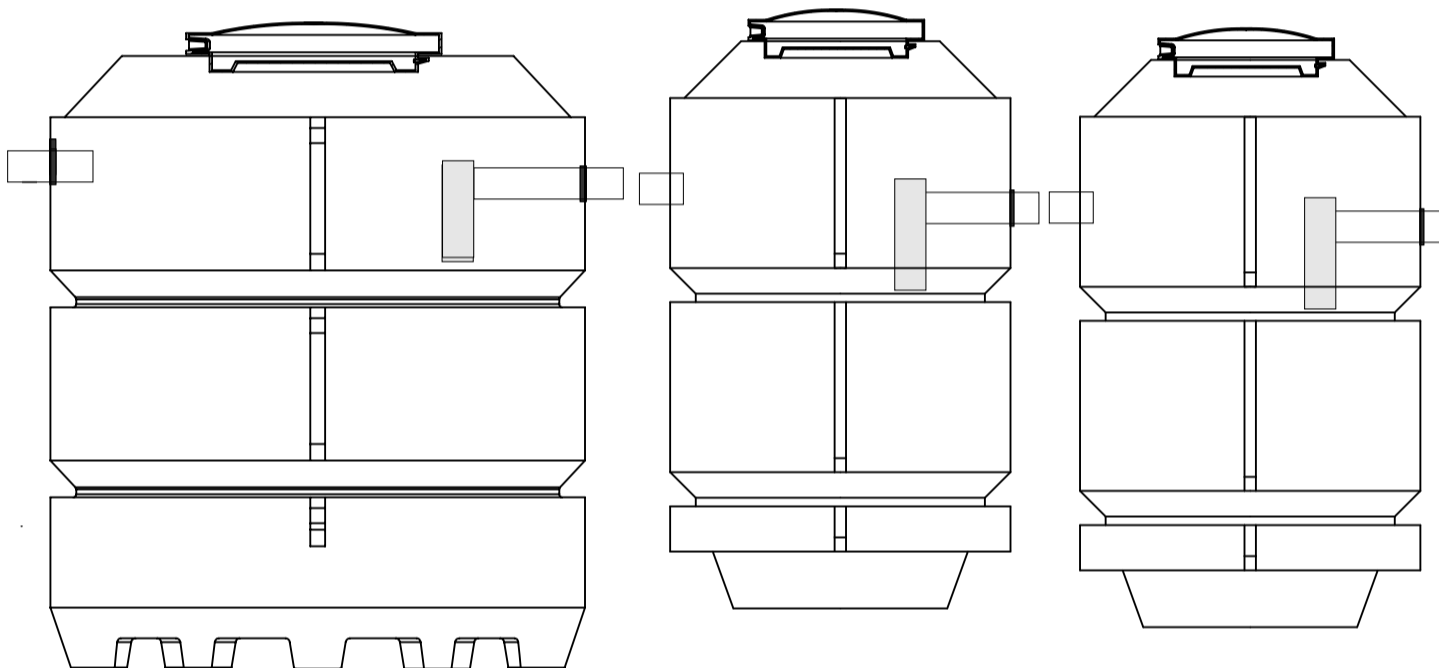


6,3 m³

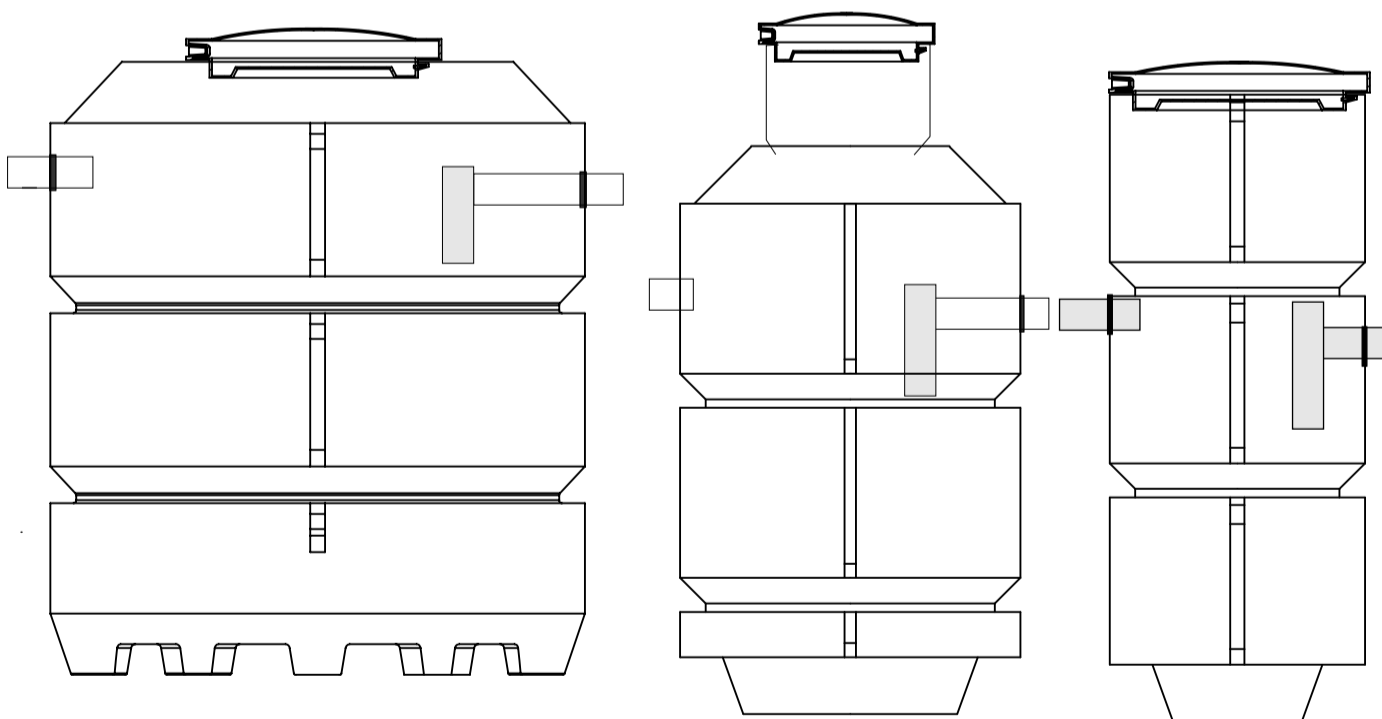


5,5 m³

	
Oy Raita Environment Ltd www.raita.com Astrakanintie 194, 05200 Rajamäki Ankkuritie 2, 21590 Karuna tel 0400 912 111	
Sakokaivo yhdistelmät Siam avkijare kombinationer Precipitation tank combinations	
2015	

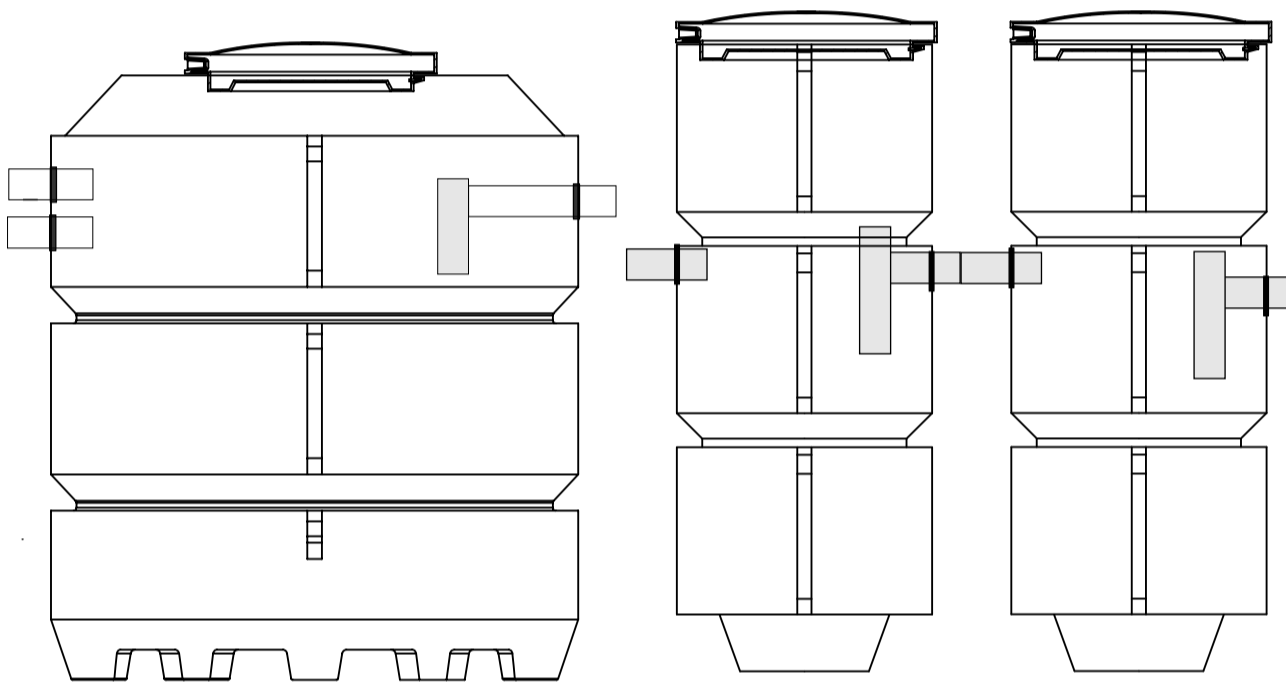

5 m3

	
<p>Oy Raita Environment Ltd www.raita.com Astrakanintie 194, 05200 Rajamäki Ankkuritie 2, 21590 Karuna tel 0400 912 111</p>	
<p>Sakokaivo yhdistelmät Siam avkijare kombinationer Precipitation tank combinations</p>	
2015	